



SEE PAGE C###

SEE PAGE C###

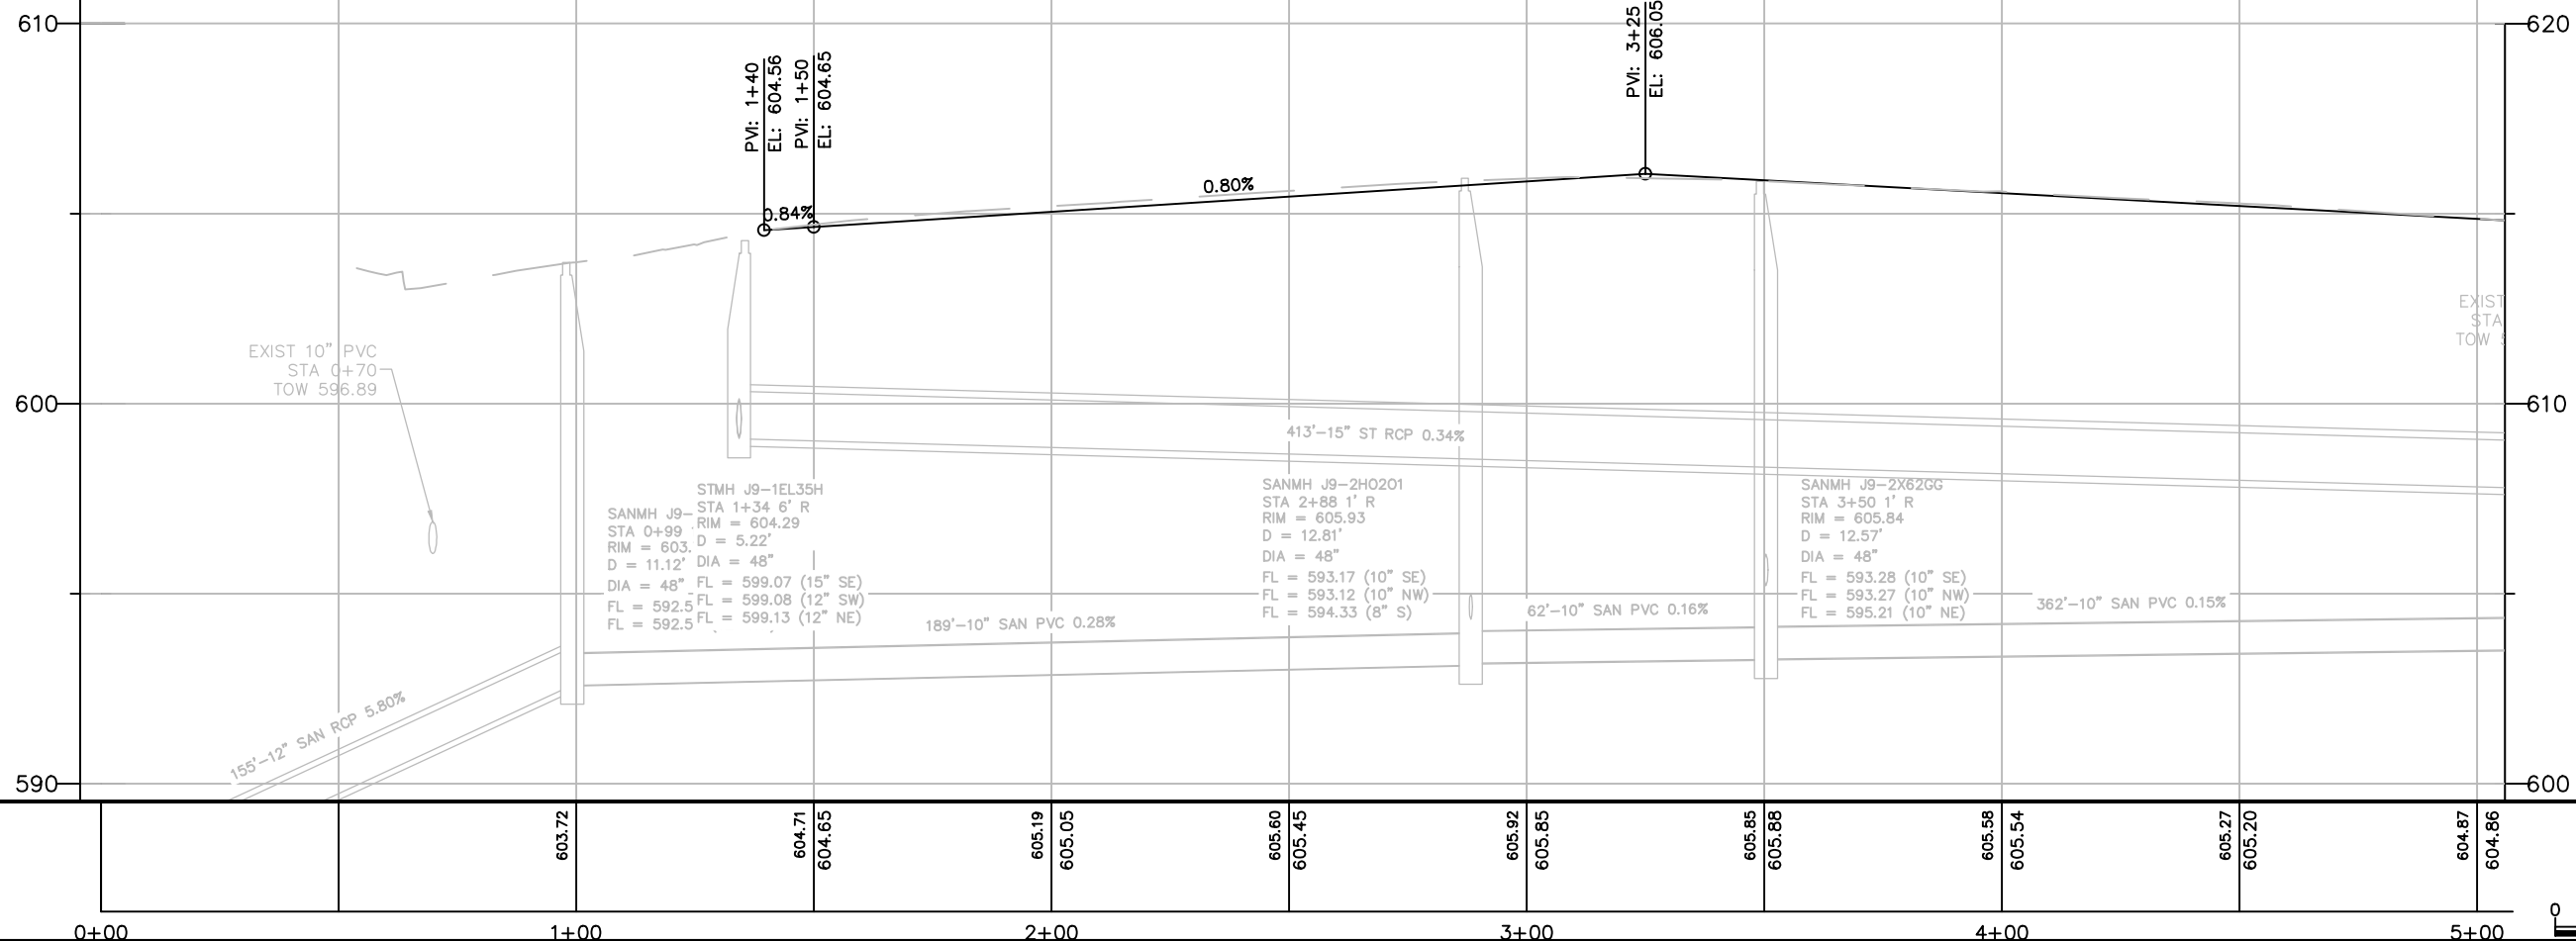

0+00	1+00	2+00	3+00	4+00	5+00
	603.72	604.71 604.65	605.19 605.05	605.60 605.45	605.92 605.85
				605.85 605.88	605.88 605.84
				605.88 605.84	605.87 604.86
				605.27 605.20	

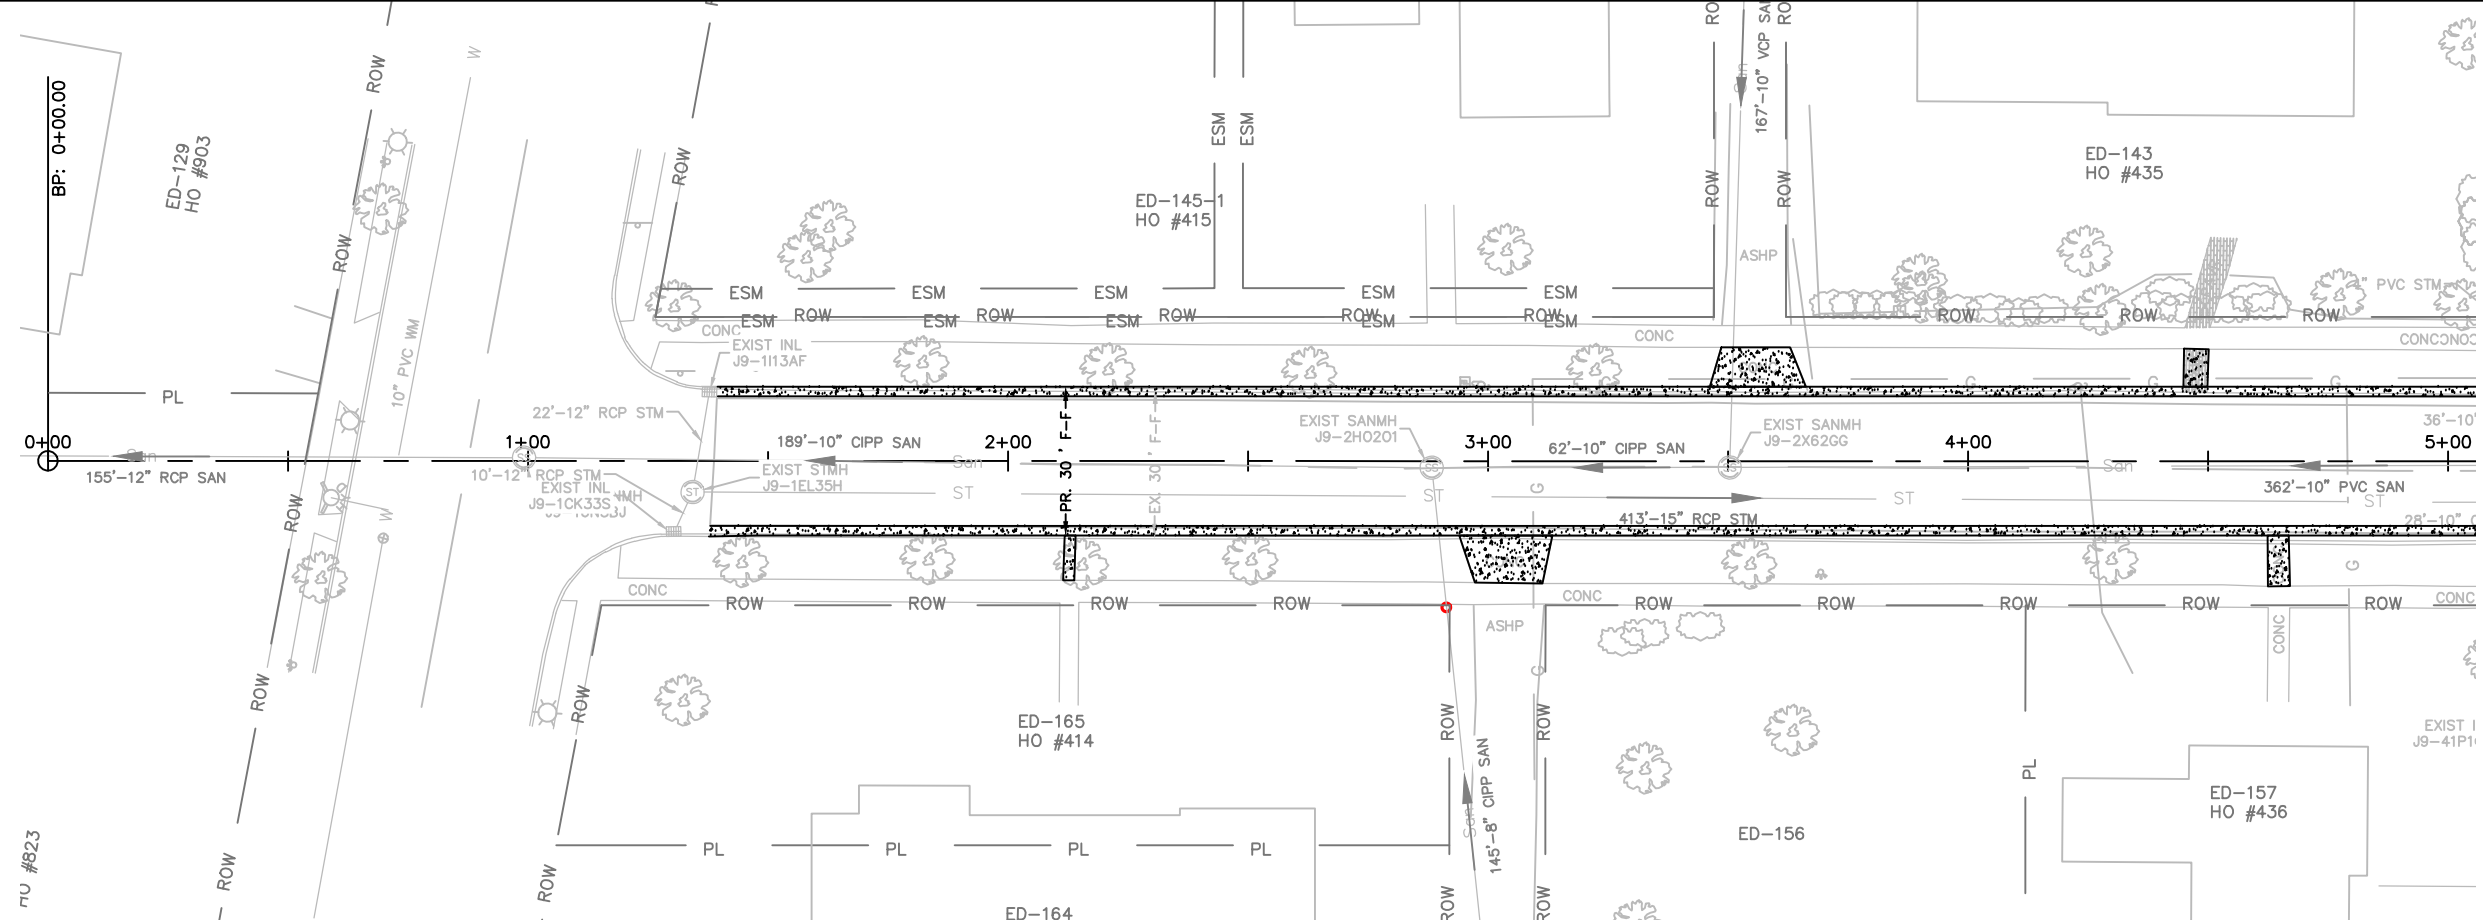

CITY OF DE PERE
 ENGINEERING DIVISION 925 S. SIXTH ST DE PERE WI 54115
 OFFICE 920-339-4061 FAX 920-339-4071



RANDALL AVENUE
N BROADWAY ST TO 50' W OF OAKDALE AVE

NAME: STREET RECONSTRUCTION AND UTILITY RELAY
 PROJECT # 25-02


BY		DATE	REVISIONS / ISSUES		
SURVEYED	SRL	07-2018	NO.	DATE	REMARKS
DRAWN	SRL	11-2018			
DESIGNED					
CHECKED					

SEE PAGE C###

SEE PAGE C###

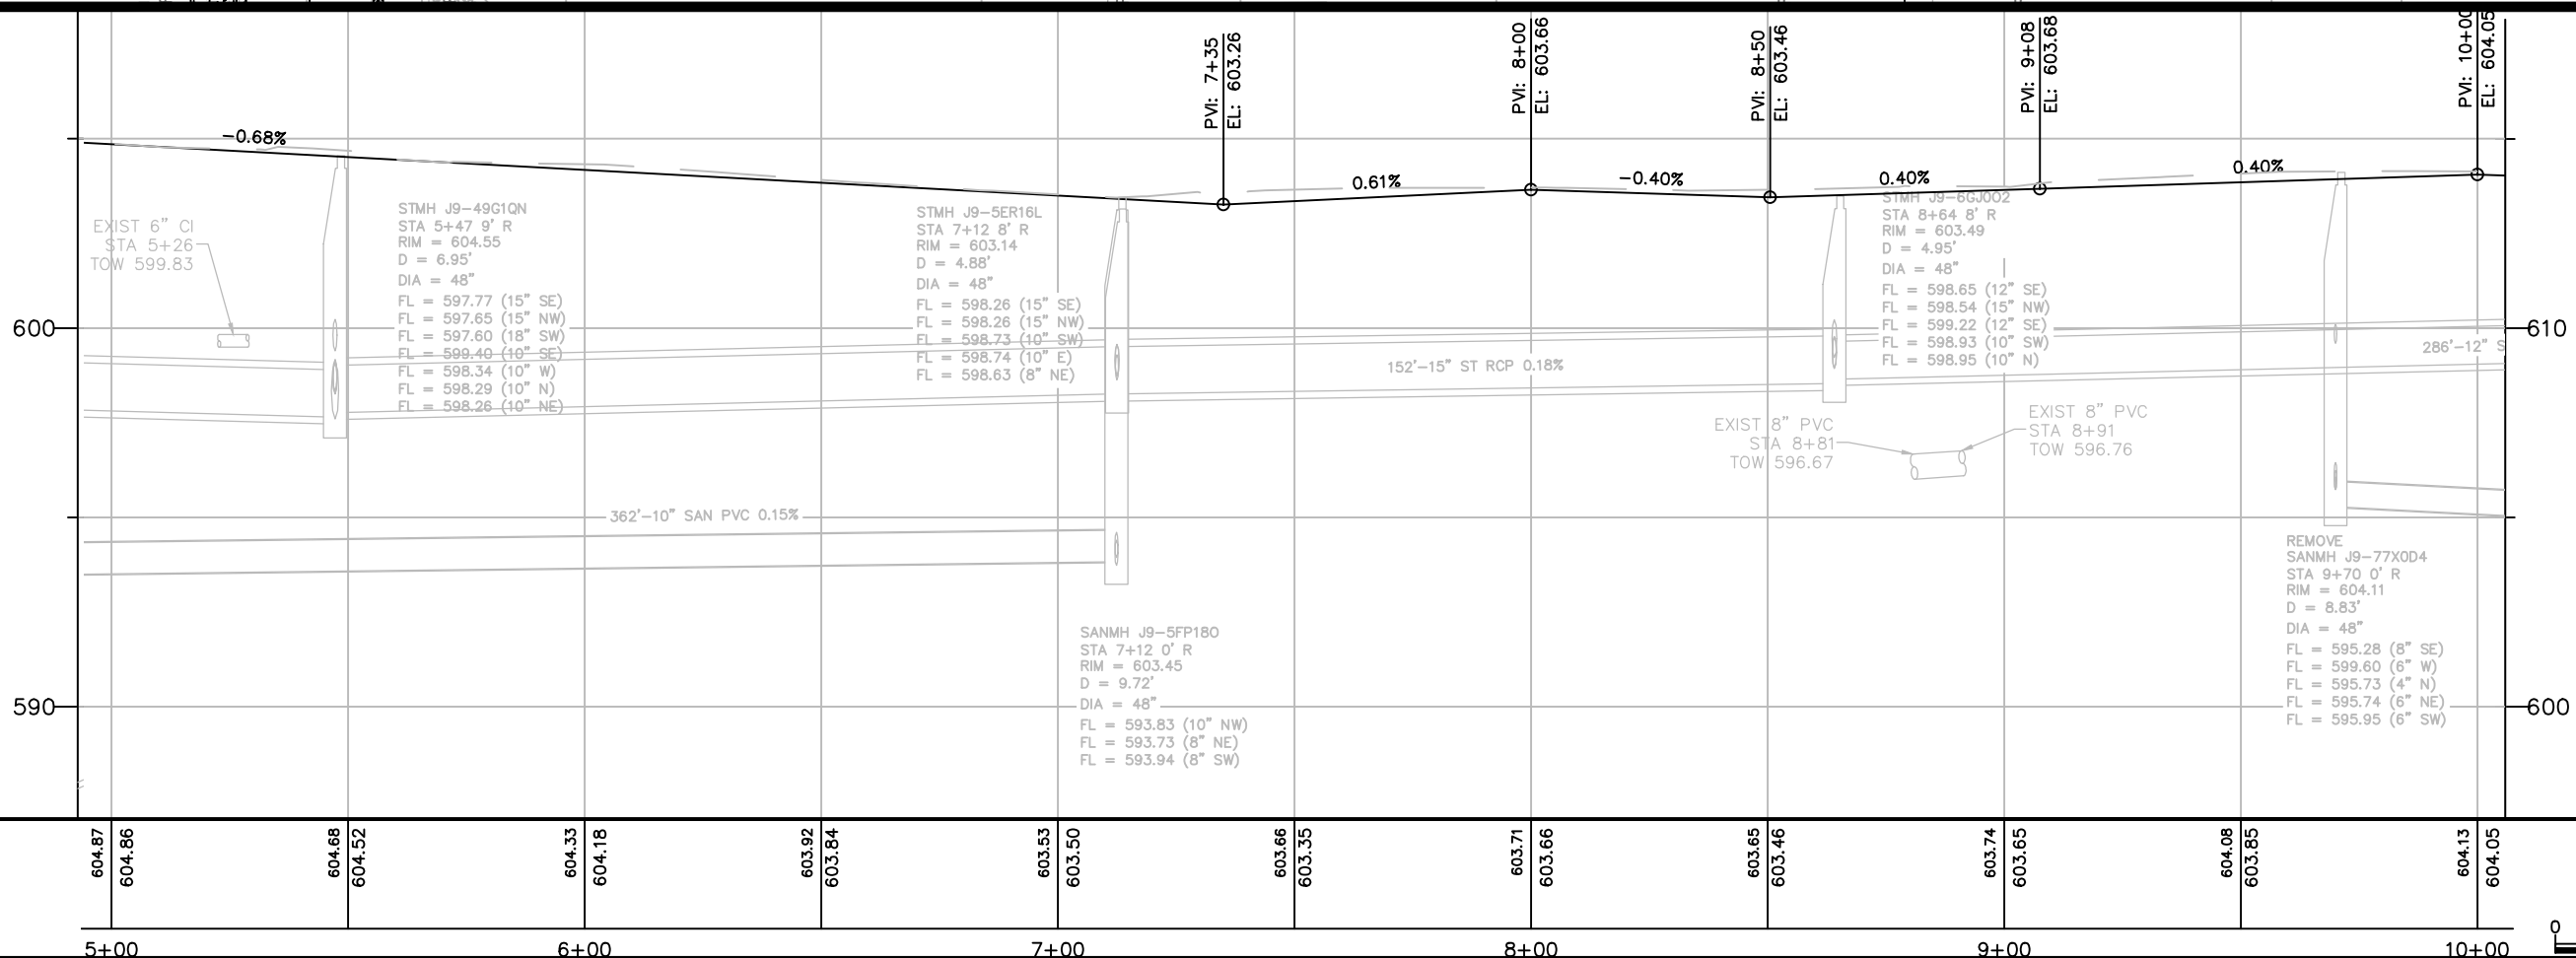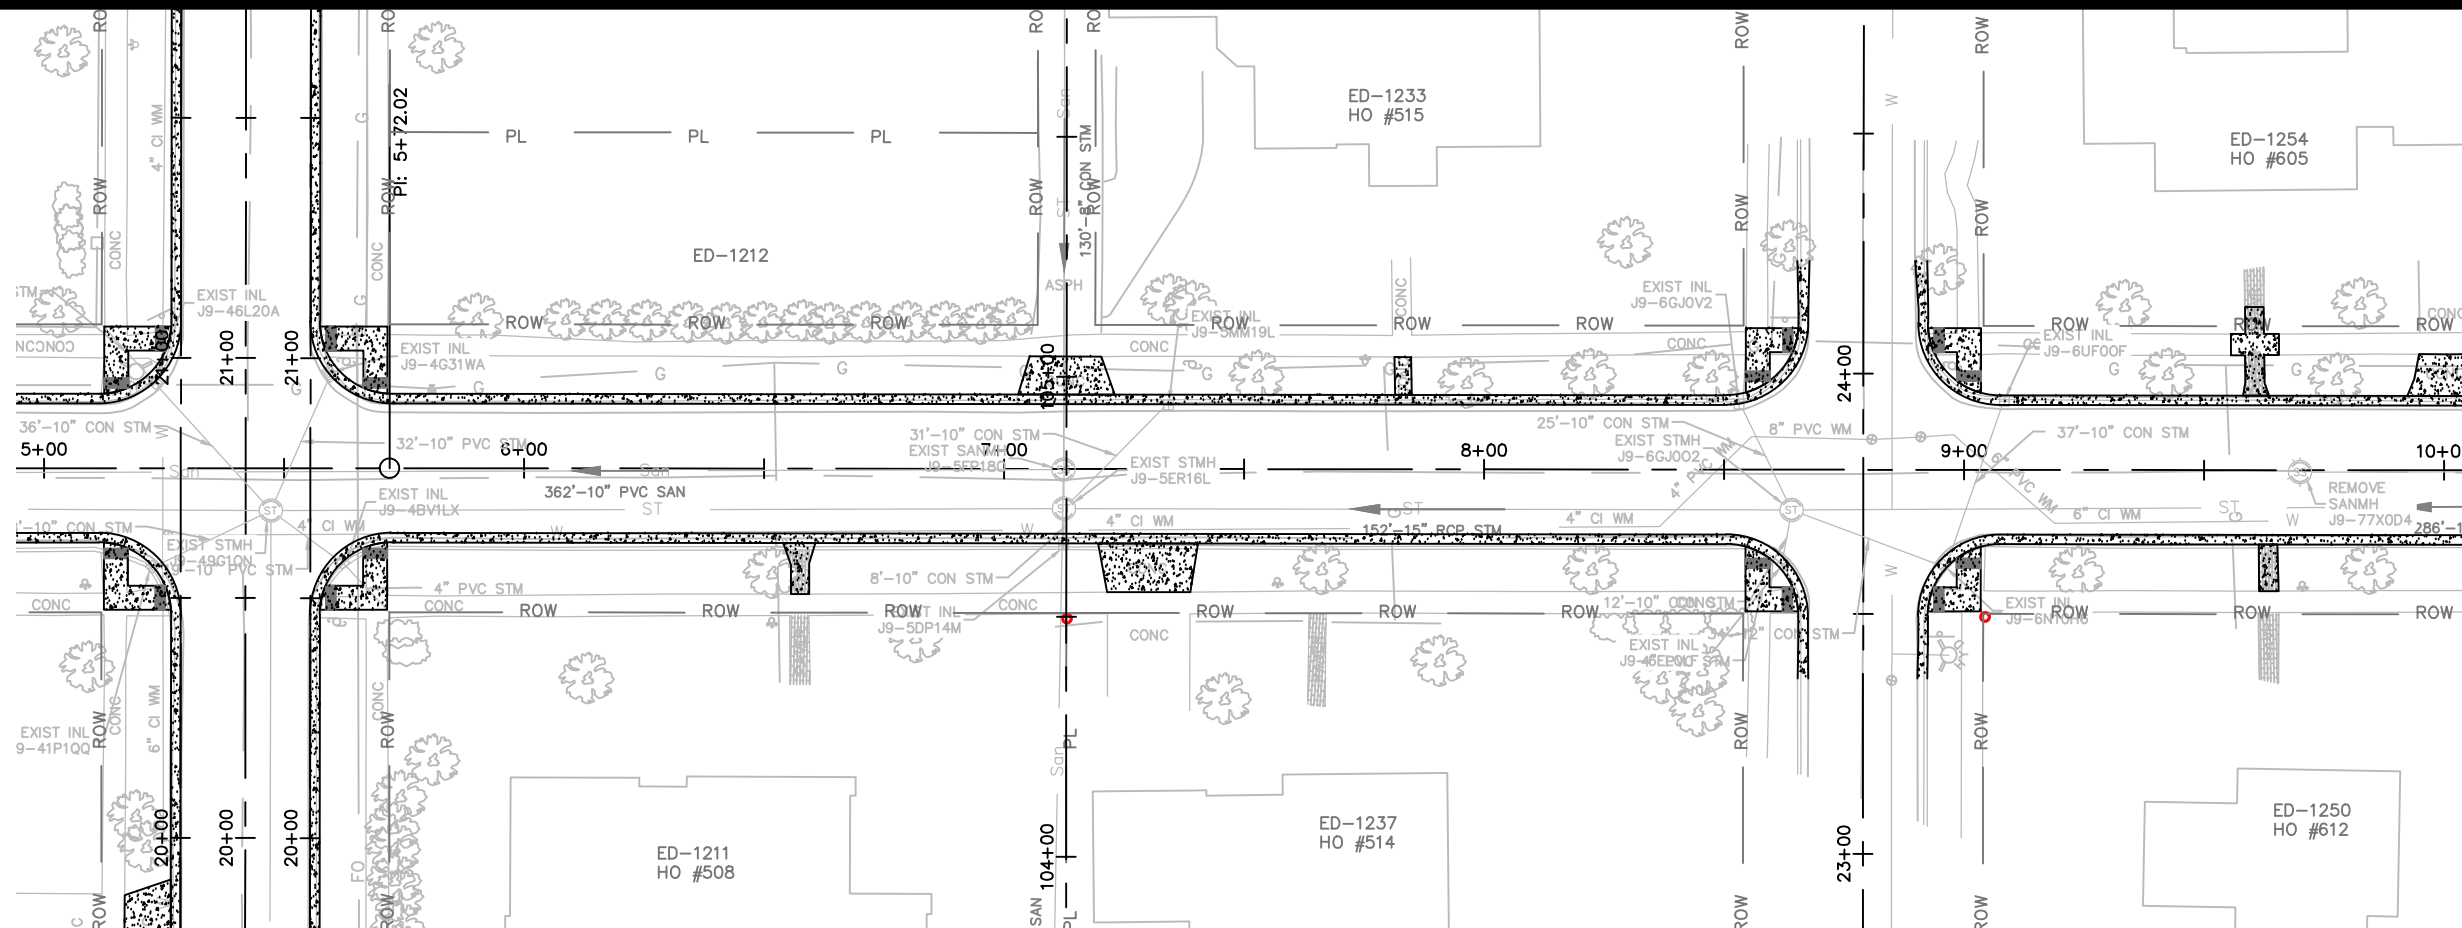

604.87	604.86	604.68	604.52	604.33	604.18	603.92	603.84	603.53	603.50	603.66	603.35	603.71	603.66	603.65	603.46	603.74	603.65	604.08	603.95	604.13	604.05
5+00				6+00				7+00				8+00				9+00				10+00	

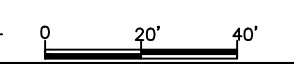

CITY OF DE PERE

ENGINEERING DIVISION 925 S. SIXTH ST DE PERE WI 54115
OFFICE 920-339-4061 FAX 920-339-4071

RANDALL AVENUE

50' W OF OAKDALE AVE TO 120' E OF LAWTON PL

NAME: STREET RECONSTRUCTION AND UTILITY RELAY
PROJECT # 25-02




BY	DATE
SURVEYED SRL	07-2018
DRAWN SRL	11-2018
DESIGNED	
CHECKED	

REVISIONS / ISSUES			
NO.	DATE	BY	REMARKS

PAGE NO. **C-000**

SEE PAGE C###

SEE PAGE C###

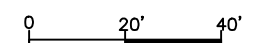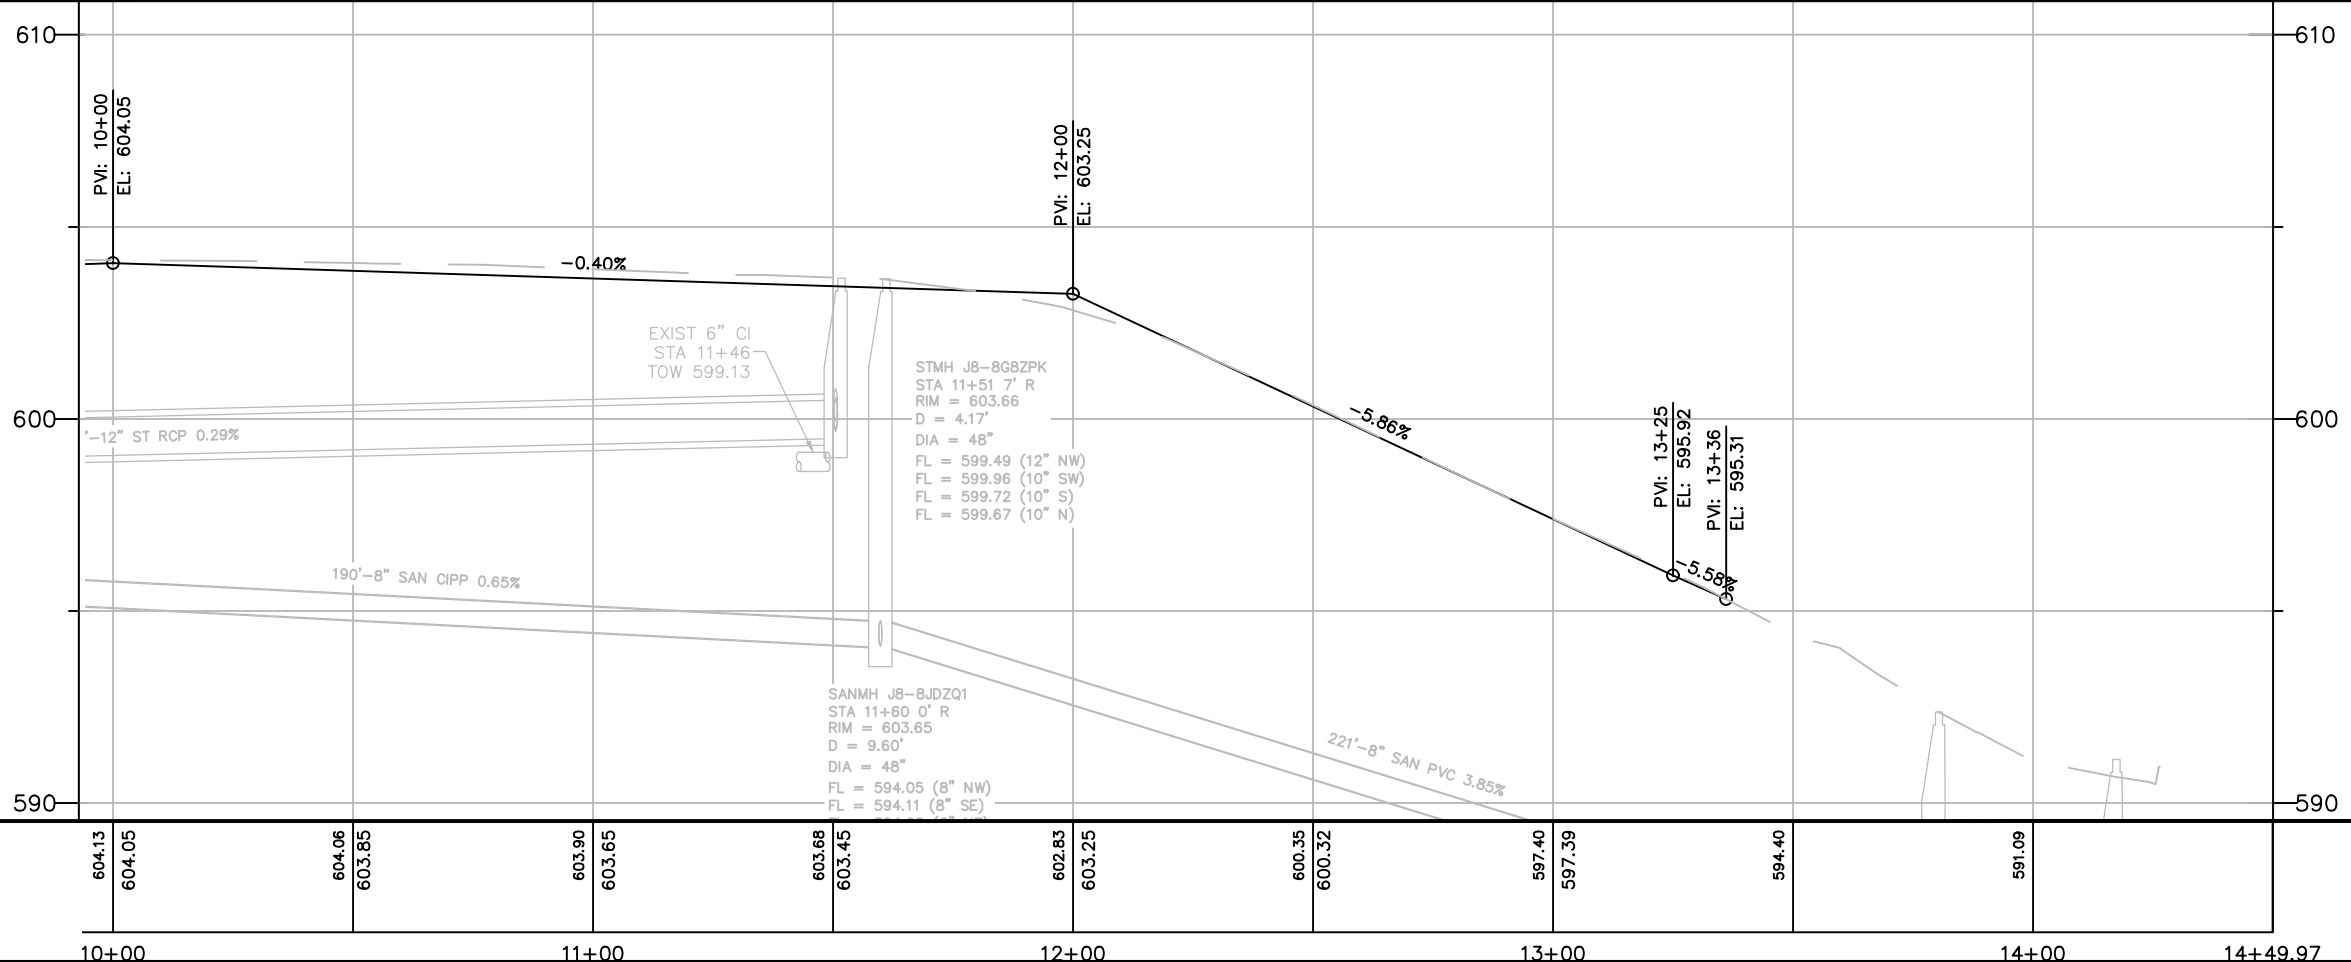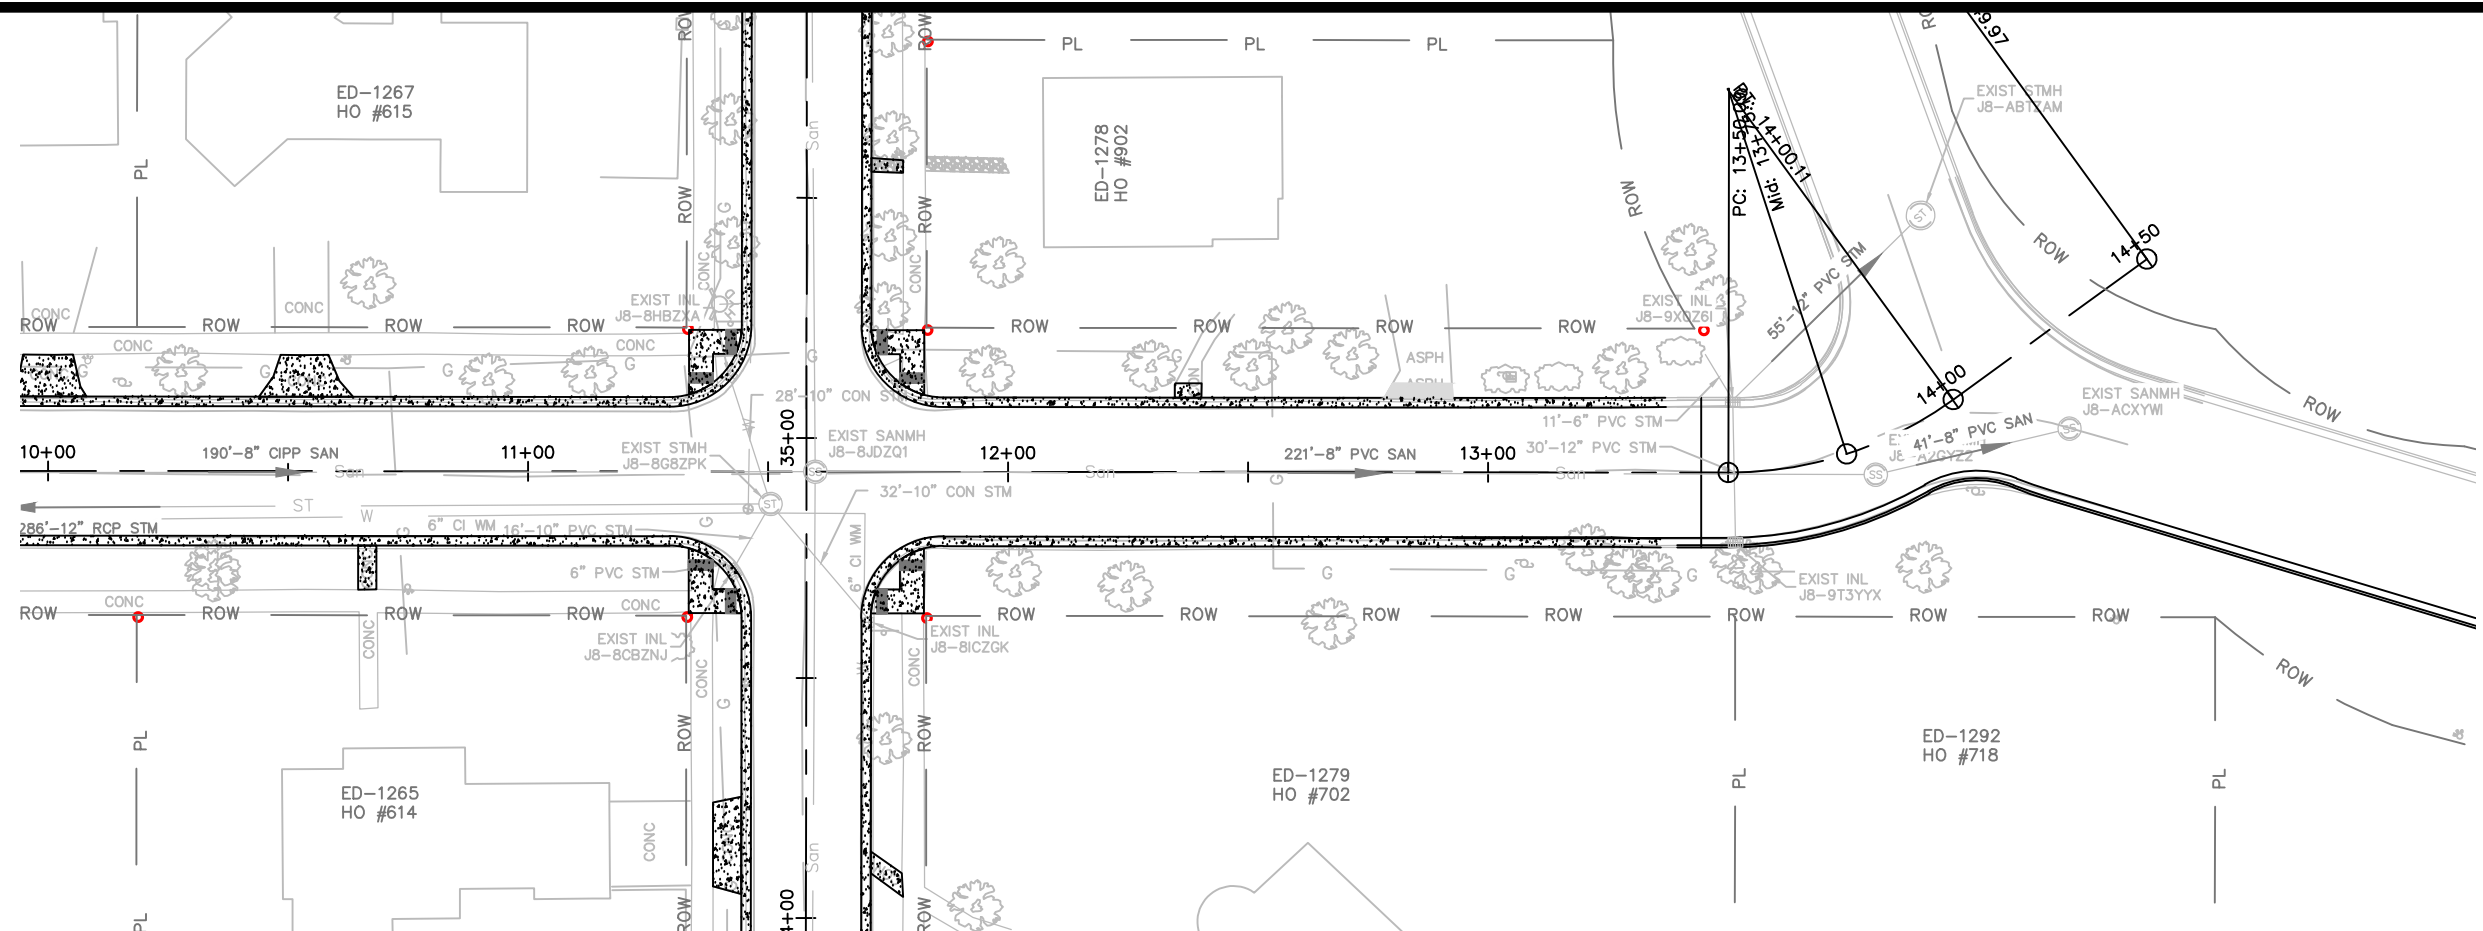

CITY OF DE PERE

ENGINEERING DIVISION 925 S. SIXTH ST DE PERE WI 54115
OFFICE 920-339-4061 FAX 920-339-4071

RANDALL AVENUE
120' E OF LAWTON PL TO GLENWOOD AVE



NAME: STREET RECONSTRUCTION AND UTILITY RELAY
PROJECT # 25-02

BY	DATE
SURVEYED SRL	07-2018
DRAWN SRL	11-2018
DESIGNED	
CHECKED	

REVISIONS / ISSUES	
NO.	DATE

PAGE NO. **C-000**

X:\ENG\Projects\City Projects\2025\Project 25-02 Northeast Street Reconstruction\Randall-Talbot\Oakdale-Talbot\Alignment.dwg

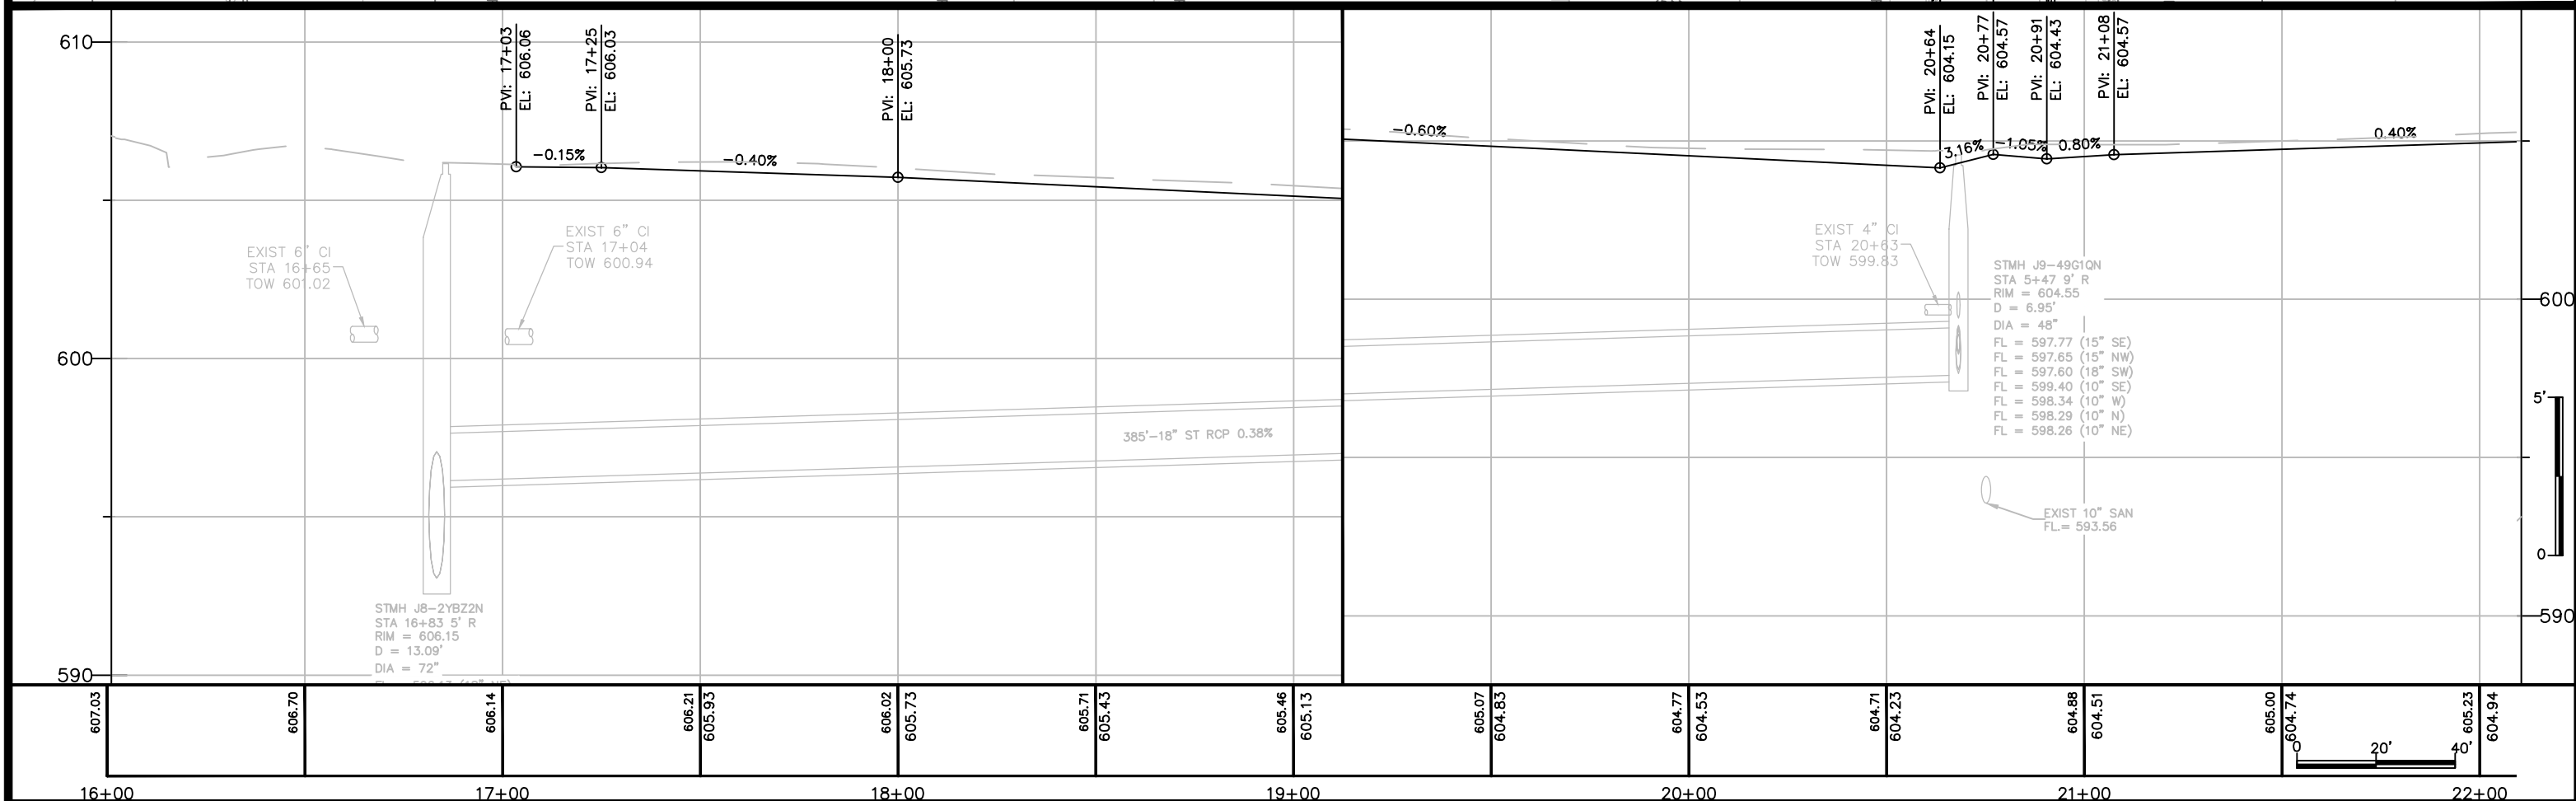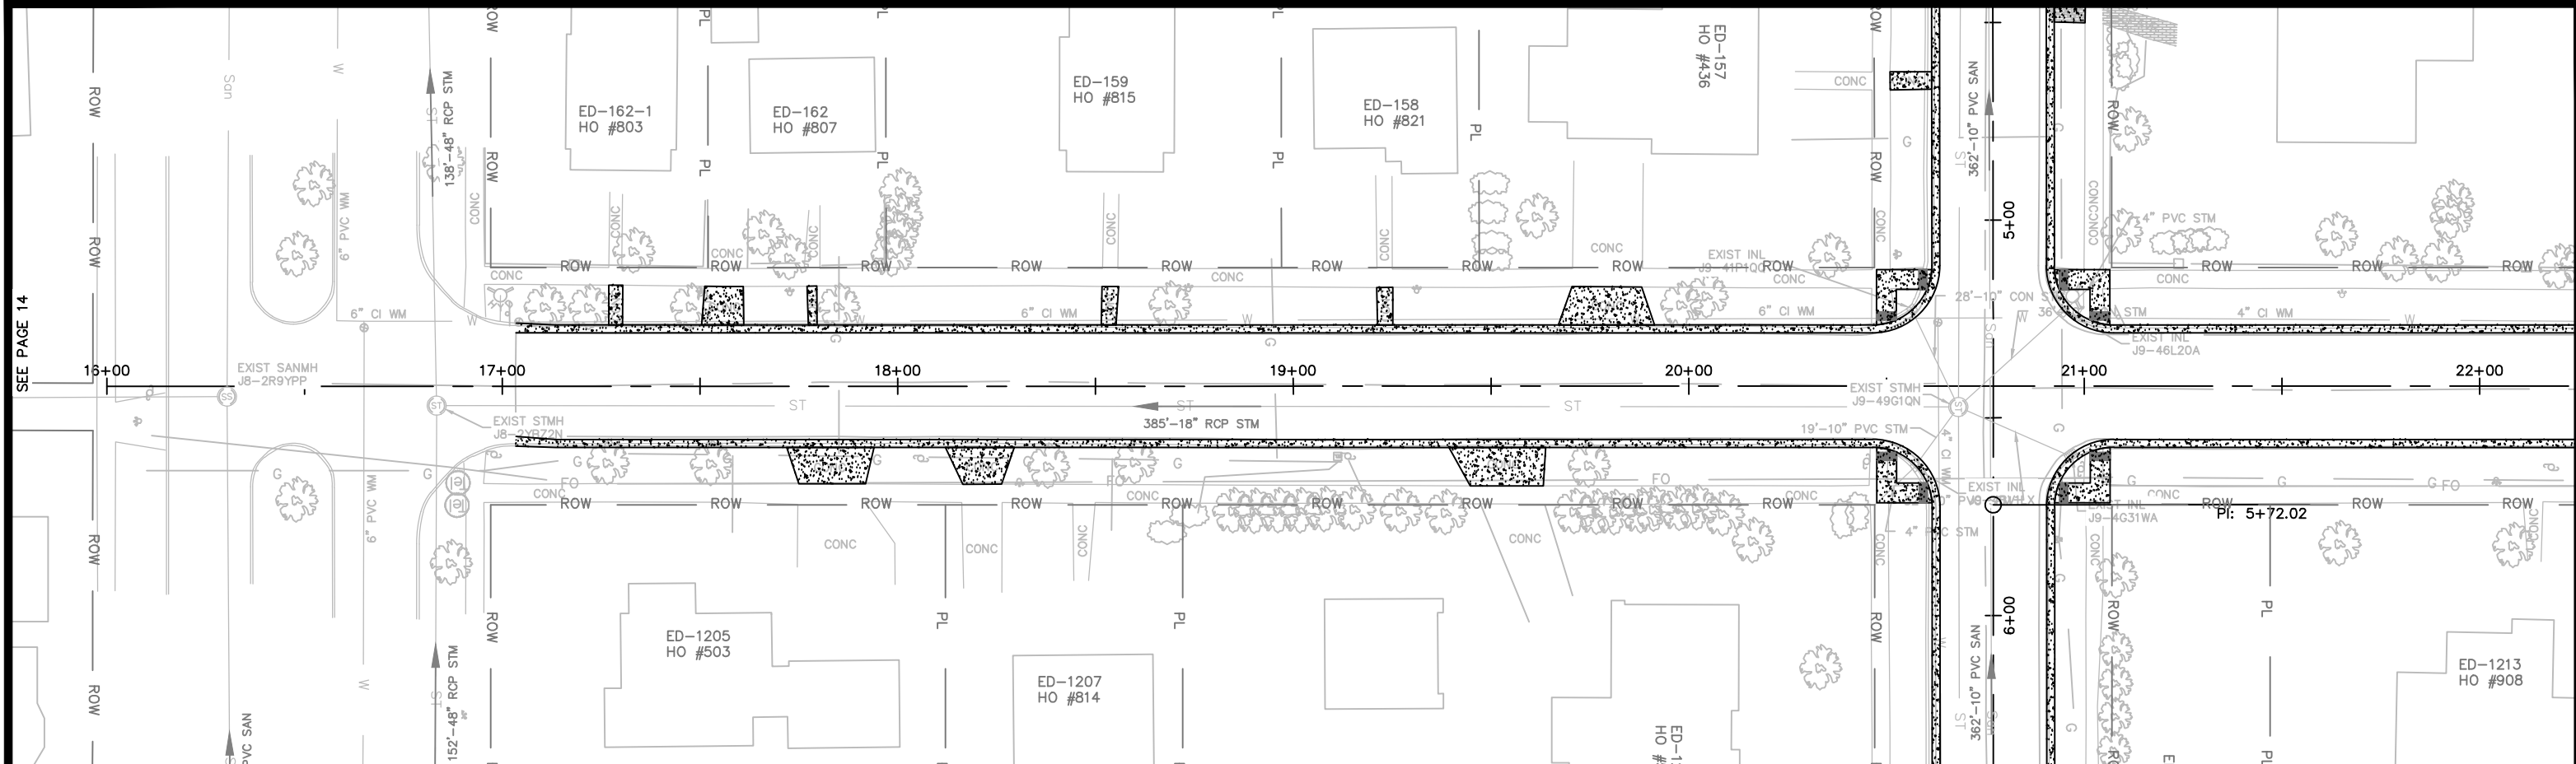

607.03	606.70	606.14	606.21	605.93	606.02	605.73	605.71	605.43	605.46	605.13	605.07	604.83	604.77	604.53	604.71	604.23	604.88	604.51	605.00	604.74	605.23	604.94
16+00		17+00			18+00				19+00				20+00			21+00				22+00		



CITY OF DE PERE



ENGINEERING DIVISION 925 S. SIXTH ST DE PERE WI 54115
OFFICE 920-339-4061 FAX 920-339-4071

**OAKDALE AVENUE
RIDGWAY BLVD TO 120' N OF RANDALL AVE**

NAME: STREET RECONSTRUCTION AND UTILITY RELAY
PROJECT # 25-02

BY	DATE	NO.	DATE	BY	REMARKS
SURVEYED	SRL	07-2018			
DRAWN	SRL	11-2018			
DESIGNED					
CHECKED					

PAGE NO. **C-000**

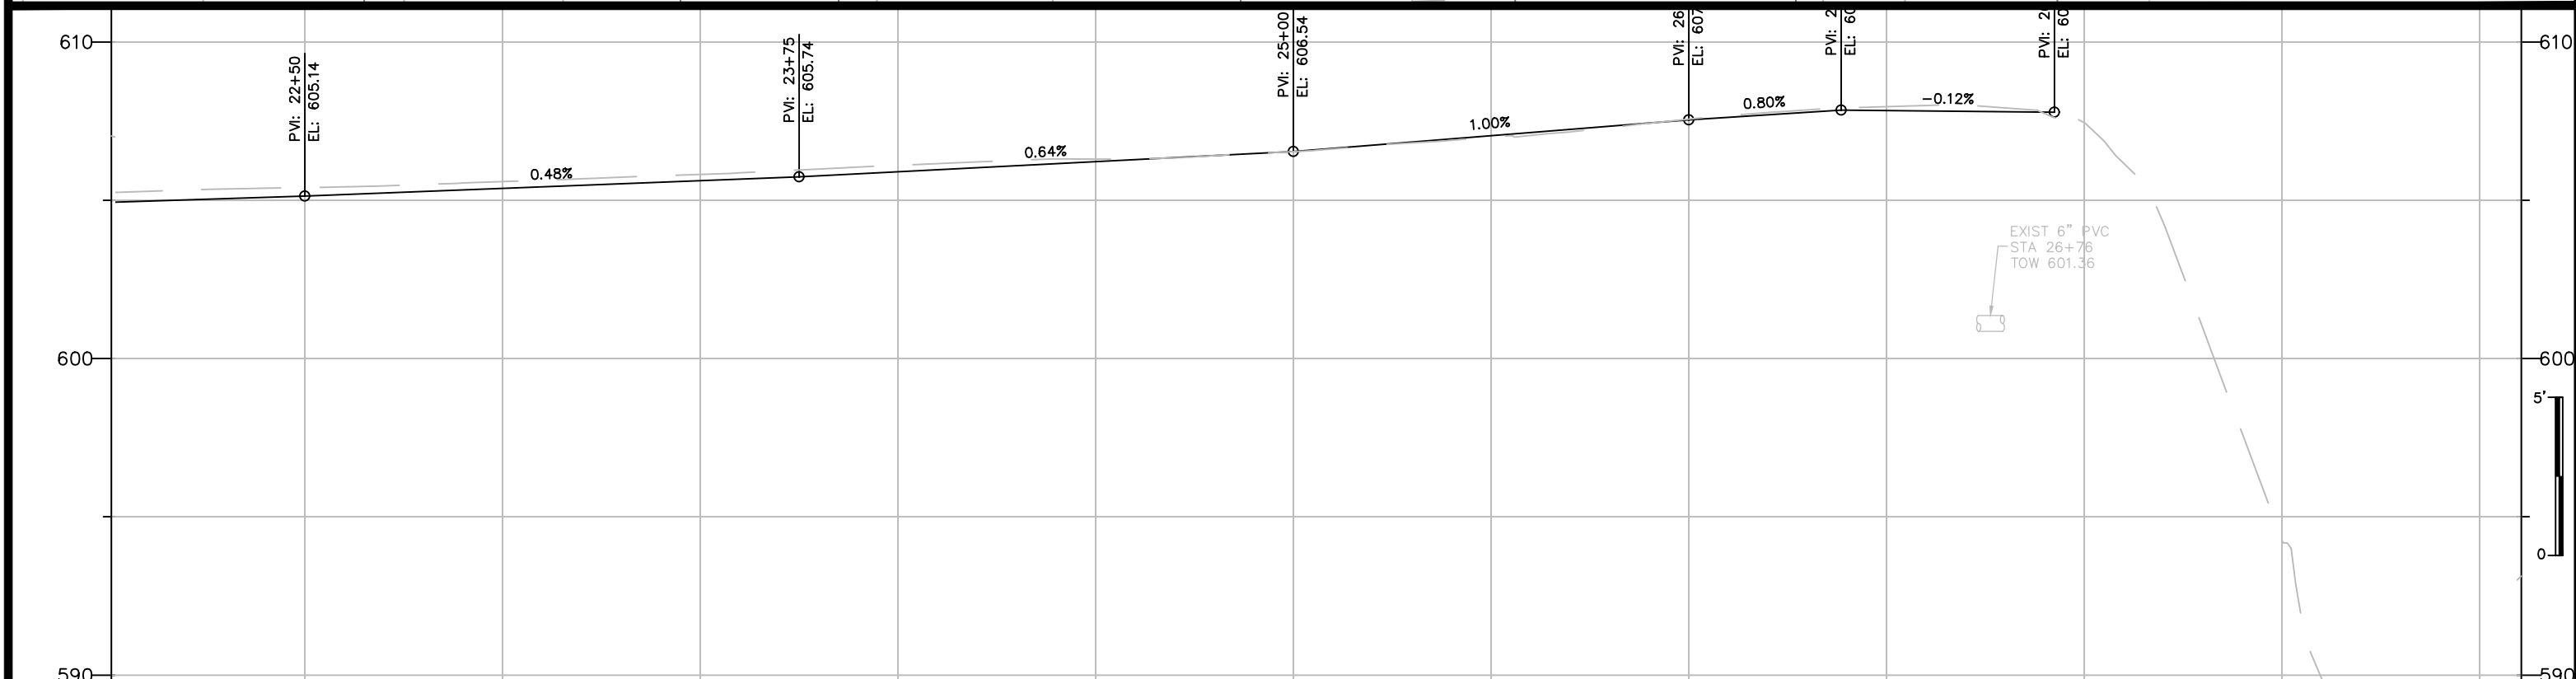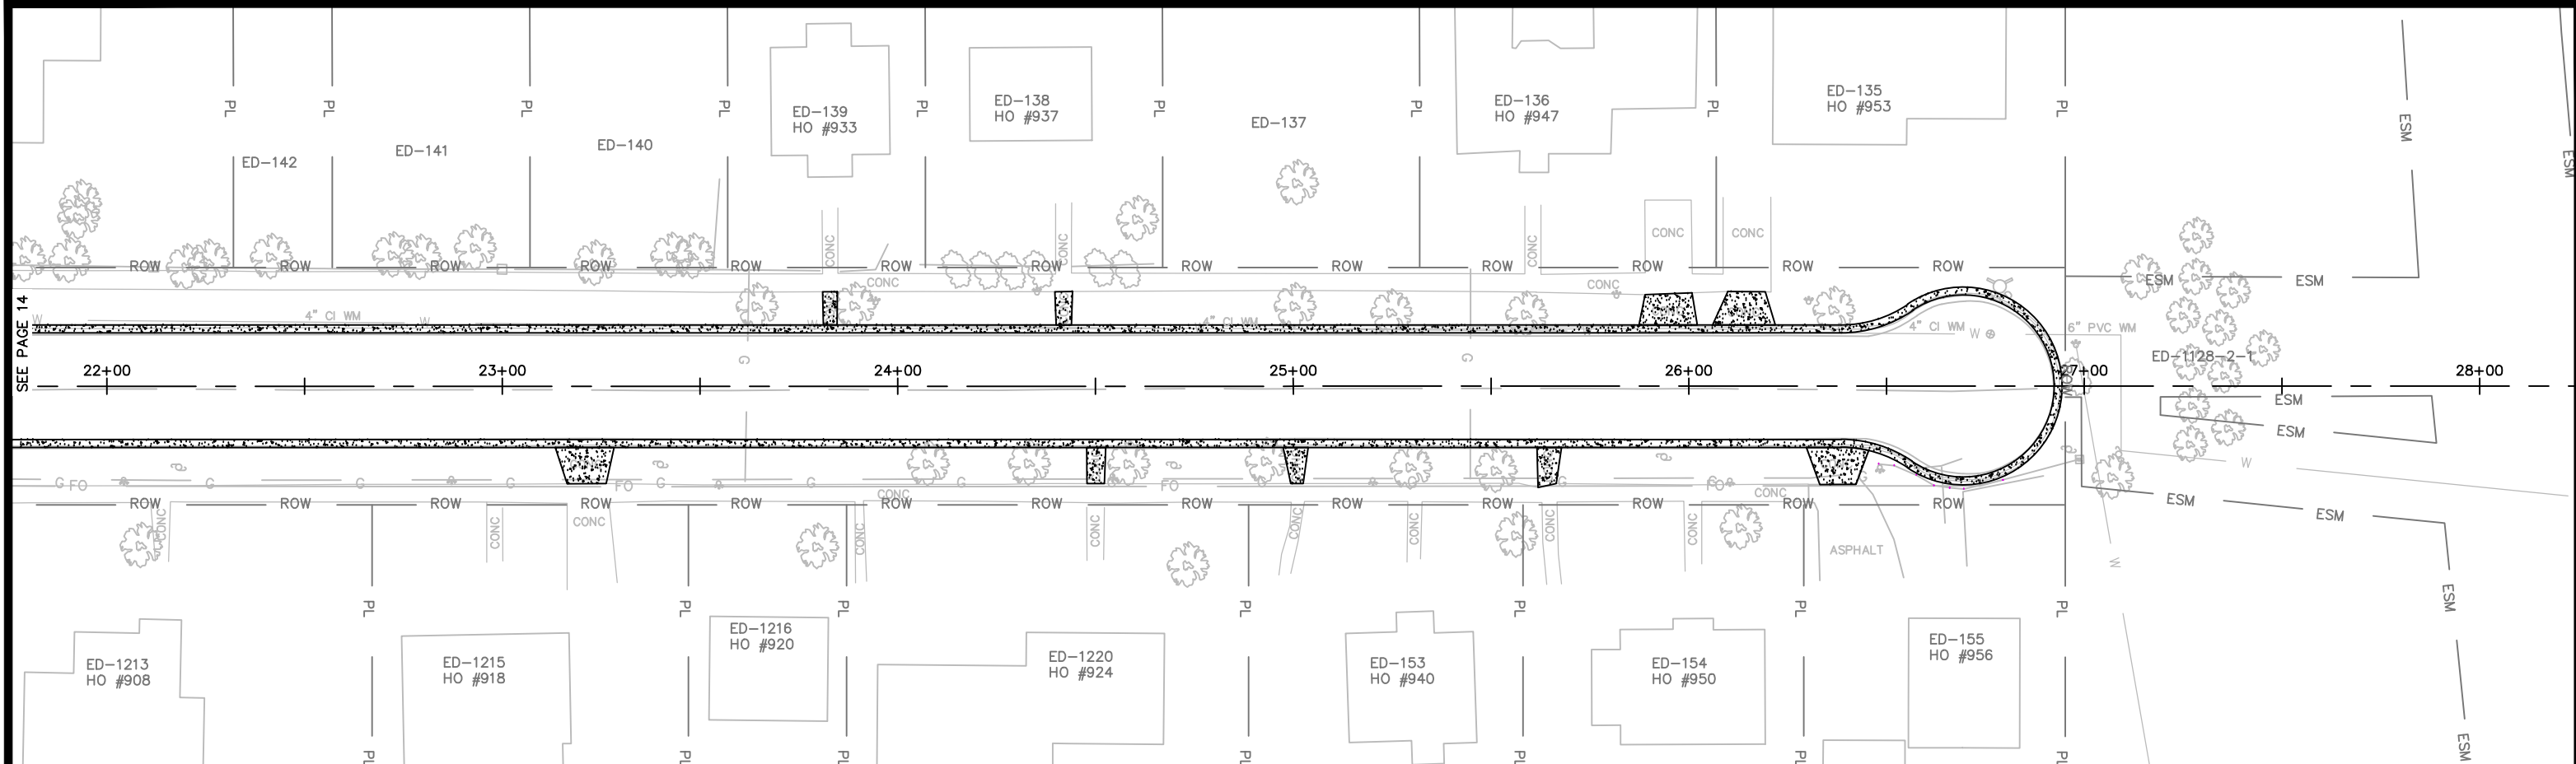

607.03	606.70	606.14	606.21	605.93	606.02	605.73	605.71	605.43	605.46	605.13	605.07	604.83	604.77	604.53	604.71	604.23	604.88	604.51	605.00	604.74	605.23	604.94
16+00	17+00	18+00	19+00	20+00	21+00	22+00																



CITY OF DE PERE



ENGINEERING DIVISION 925 S. SIXTH ST DE PERE WI 54115
OFFICE 920-339-4061 FAX 920-339-4071

OAKDALE AVENUE
120' N OF RANDALL AVE TO NORTHERN TERMINUS

NAME: STREET RECONSTRUCTION AND UTILITY RELAY
PROJECT # 25-02

		REVISIONS / ISSUES		PAGE NO.	
NO.	DATE	BY	REMARKS		
SURVEYED	SRL	07-2018			
DRAWN	SRL	11-2018			
DESIGNED					
CHECKED					

C-000

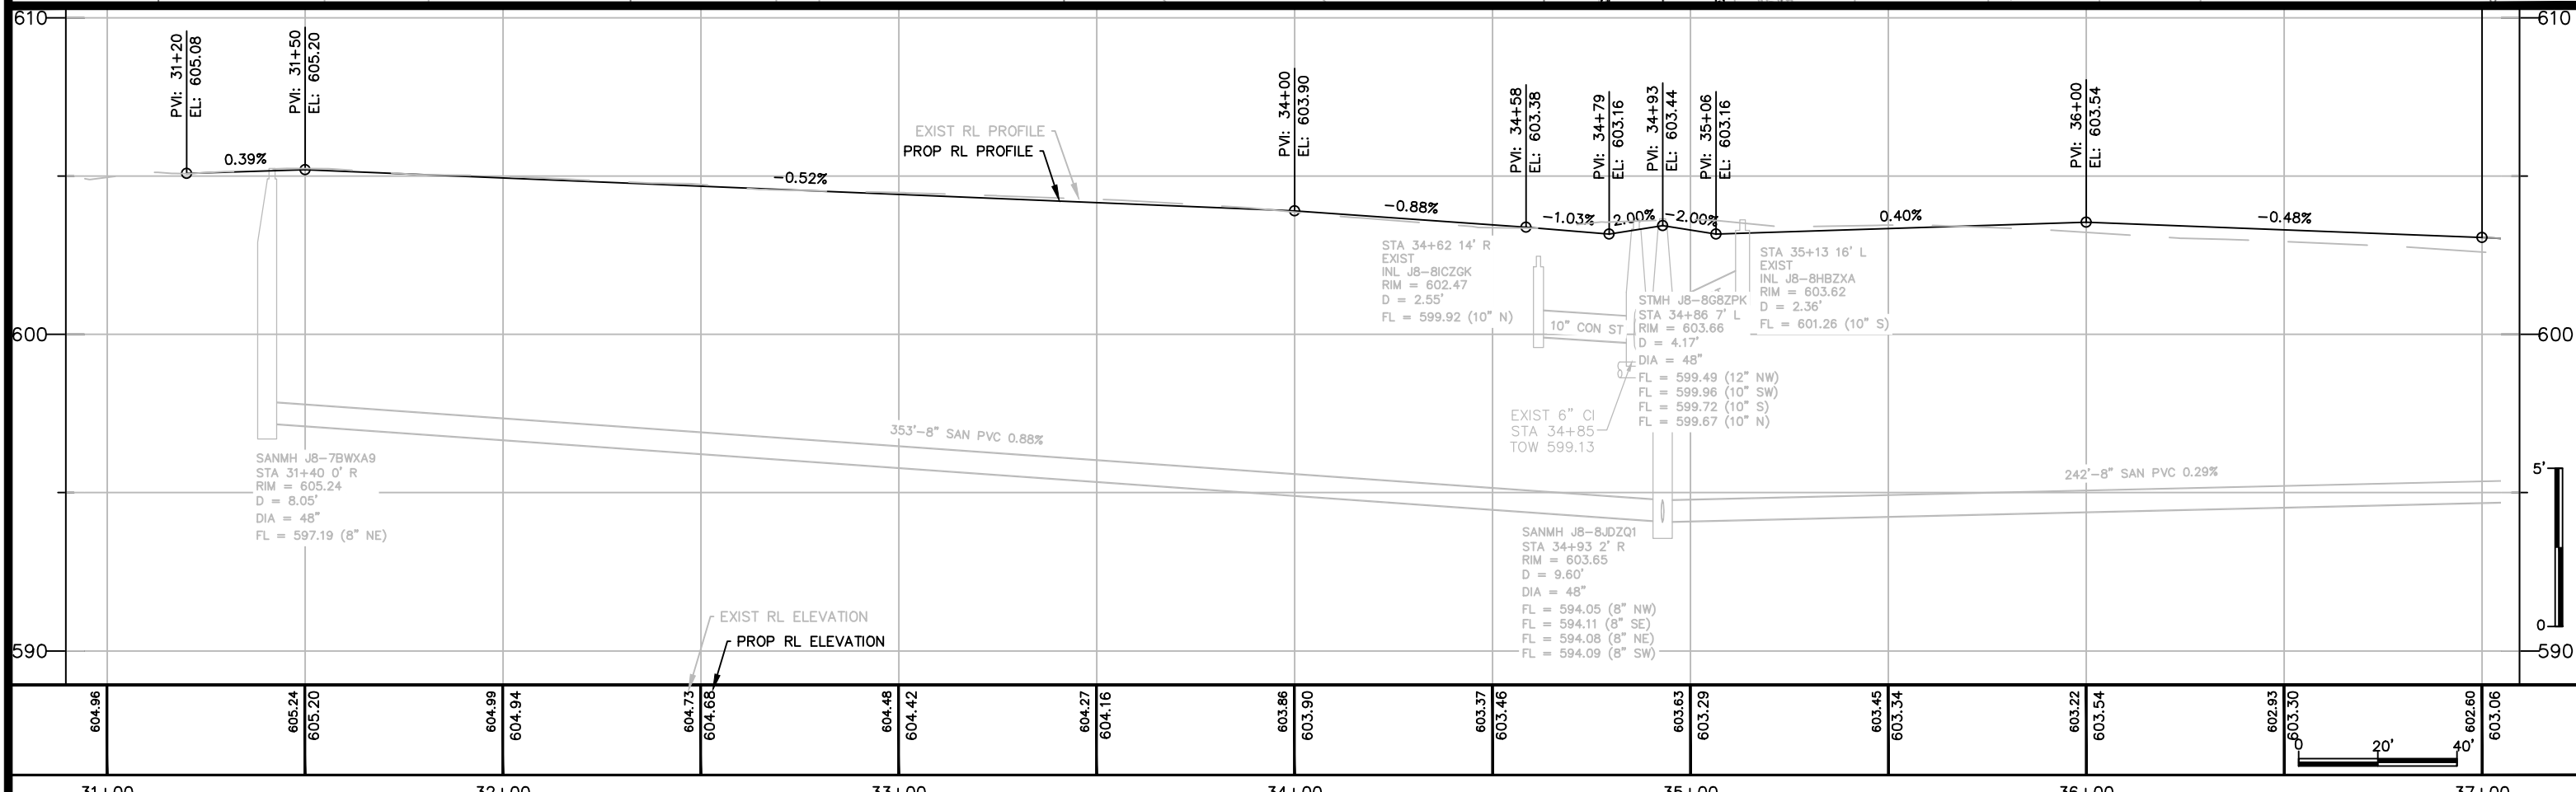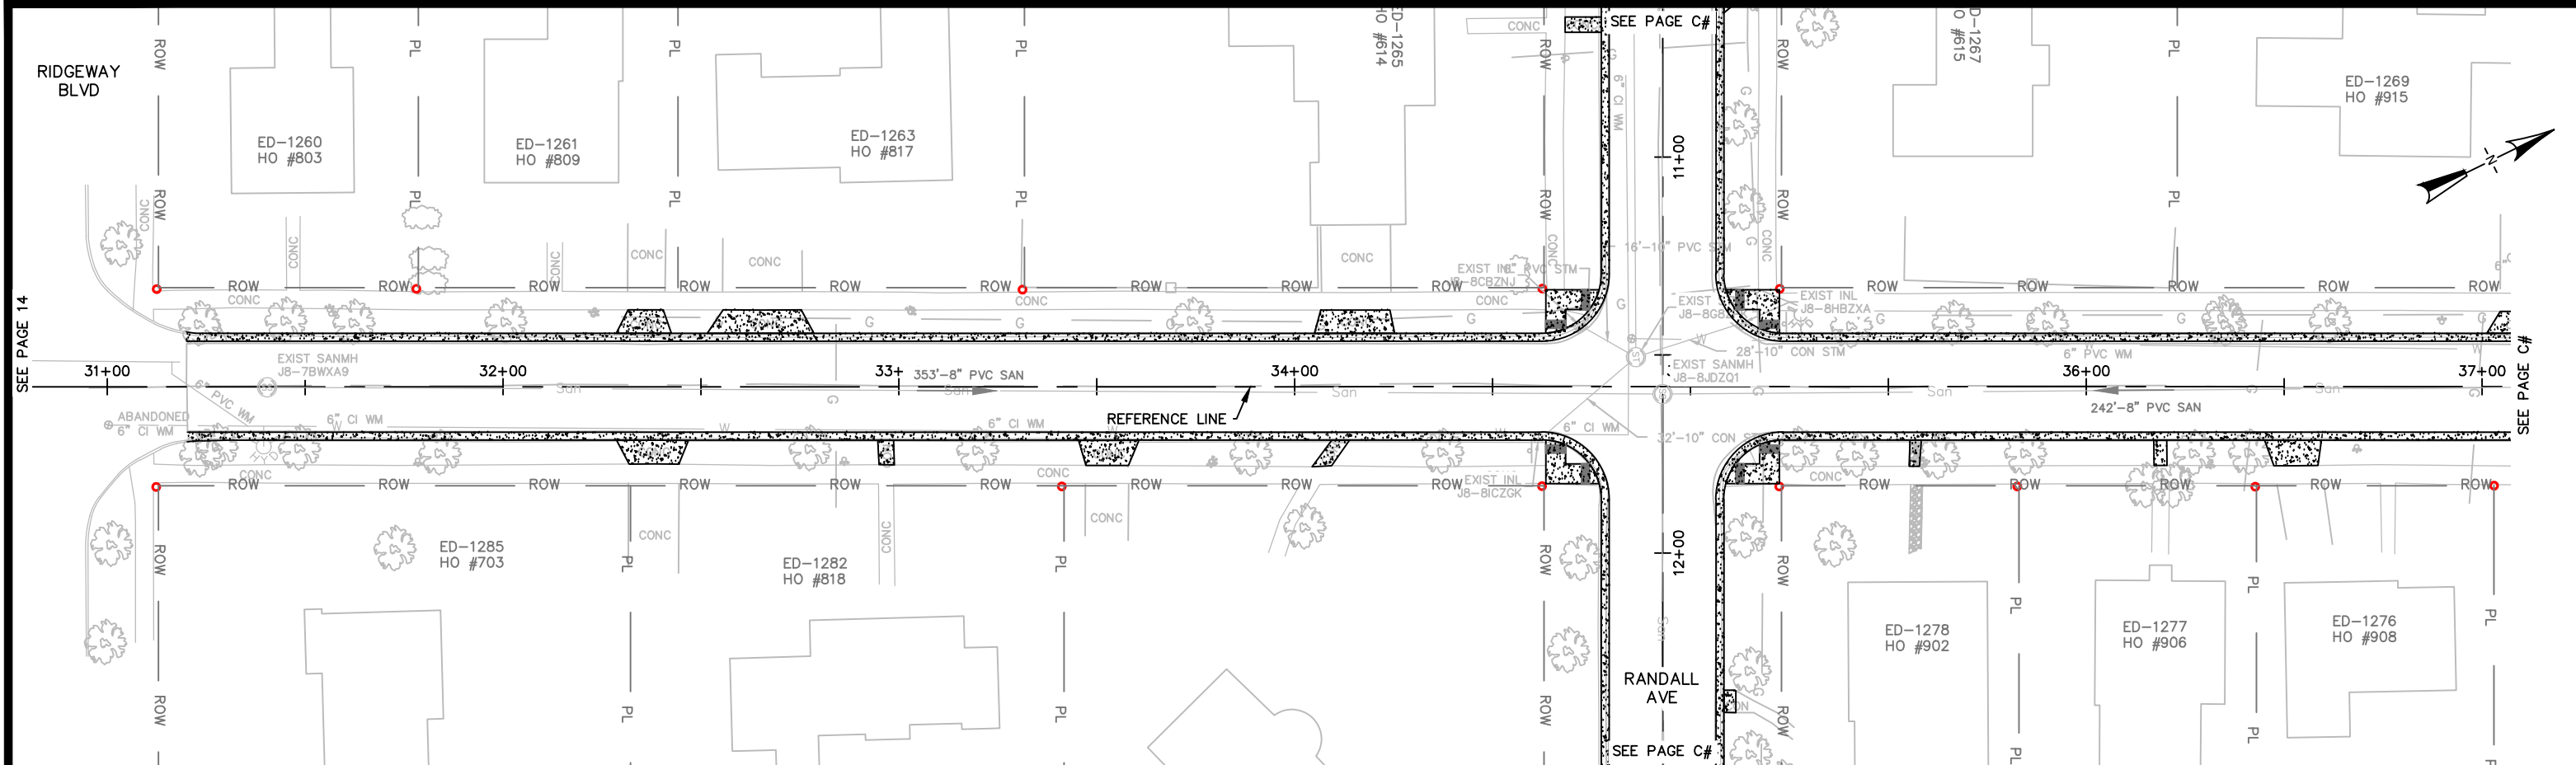

604.96	605.24	604.99	604.94	604.73	604.68	604.48	604.42	604.27	604.16	603.86	603.90	603.37	603.46	603.63	603.29	603.45	603.34	603.22	603.54	602.93	603.30	603.06
31+00	32+00	33+00	34+00	35+00	36+00	37+00																



CITY OF DE PERE

ENGINEERING DIVISION 925 S. SIXTH ST DE PERE WI 54115
OFFICE 920-339-4061 FAX 920-339-4071



**TALBOT AVENUE
RIDGWAY BLVD TO 200' N OF RANDALL AVE**

NAME: STREET RECONSTRUCTION AND UTILITY RELAY
PROJECT # 25-02


BY	DATE
SURVEYED SRL	07-2018
DRAWN SRL	11-2018
DESIGNED	
CHECKED	


REVISIONS / ISSUES	
NO.	DATE

PAGE NO. **C-000**

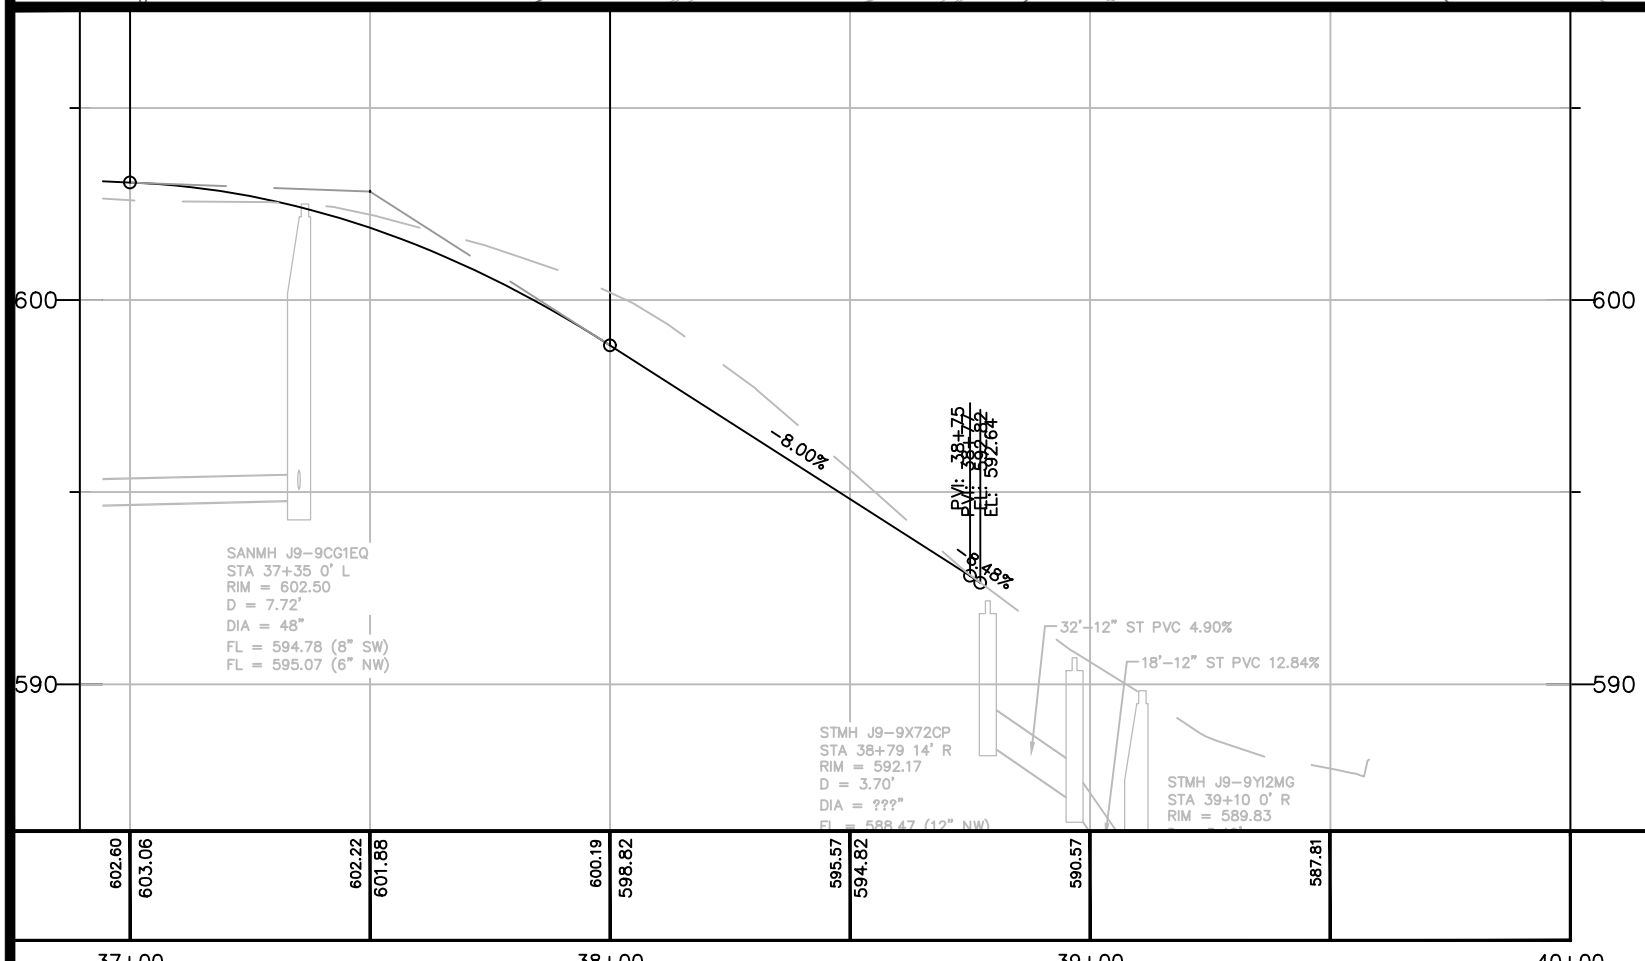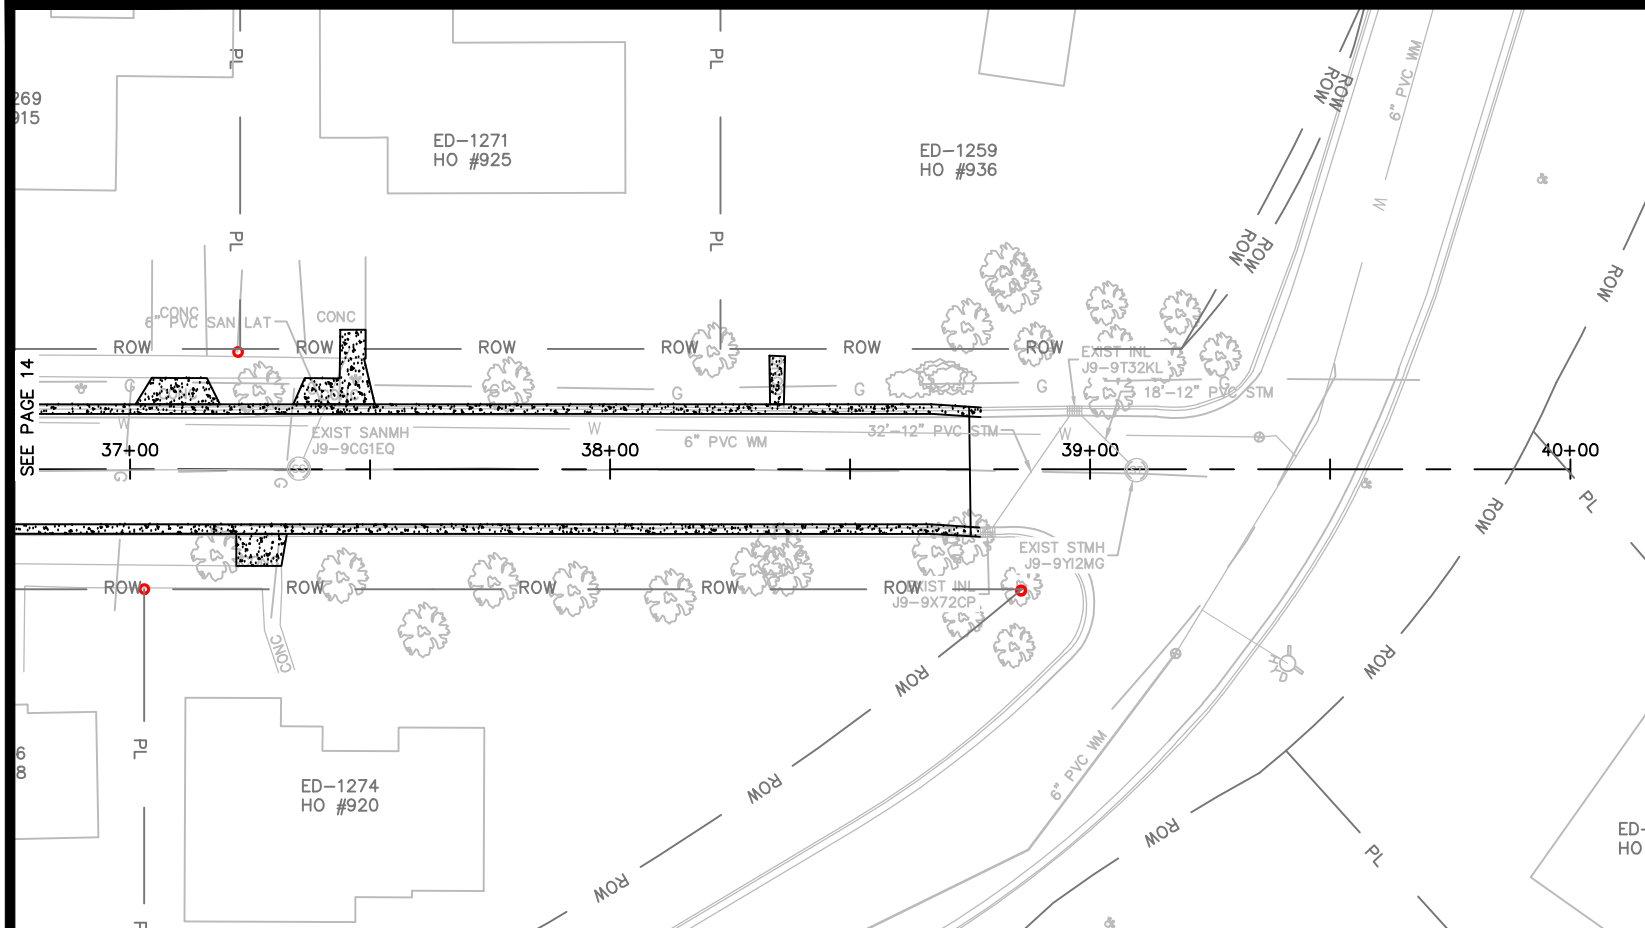

602.60	603.06	602.22	601.88	600.19	598.62	595.57	594.62	590.57	587.81
37+00		38+00		39+00		40+00			

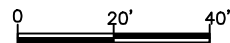


CITY OF DE PERE
 ENGINEERING DIVISION 925 S. SIXTH ST DE PERE WI 54115
 OFFICE 920-339-4061 FAX 920-339-4071

TALBOT AVENUE
200' N OF RANDALL AVE TO GLENWOOD AVE

NAME: STREET RECONSTRUCTION AND UTILITY RELAY
 PROJECT # 25-02

NO.	DATE	BY	REVISIONS / ISSUES
SURVEYED	07-2018	SRL	
DRAWN	11-2018	SRL	
DESIGNED			
CHECKED			

PAGE NO. **C-000**

X:\ENG\Projects\City Projects\2025\Project 25-02 Northeast Street Reconstruction\1200-CAD\Oakdale-Randall-Talbot-Talbot Alignment.dwg