


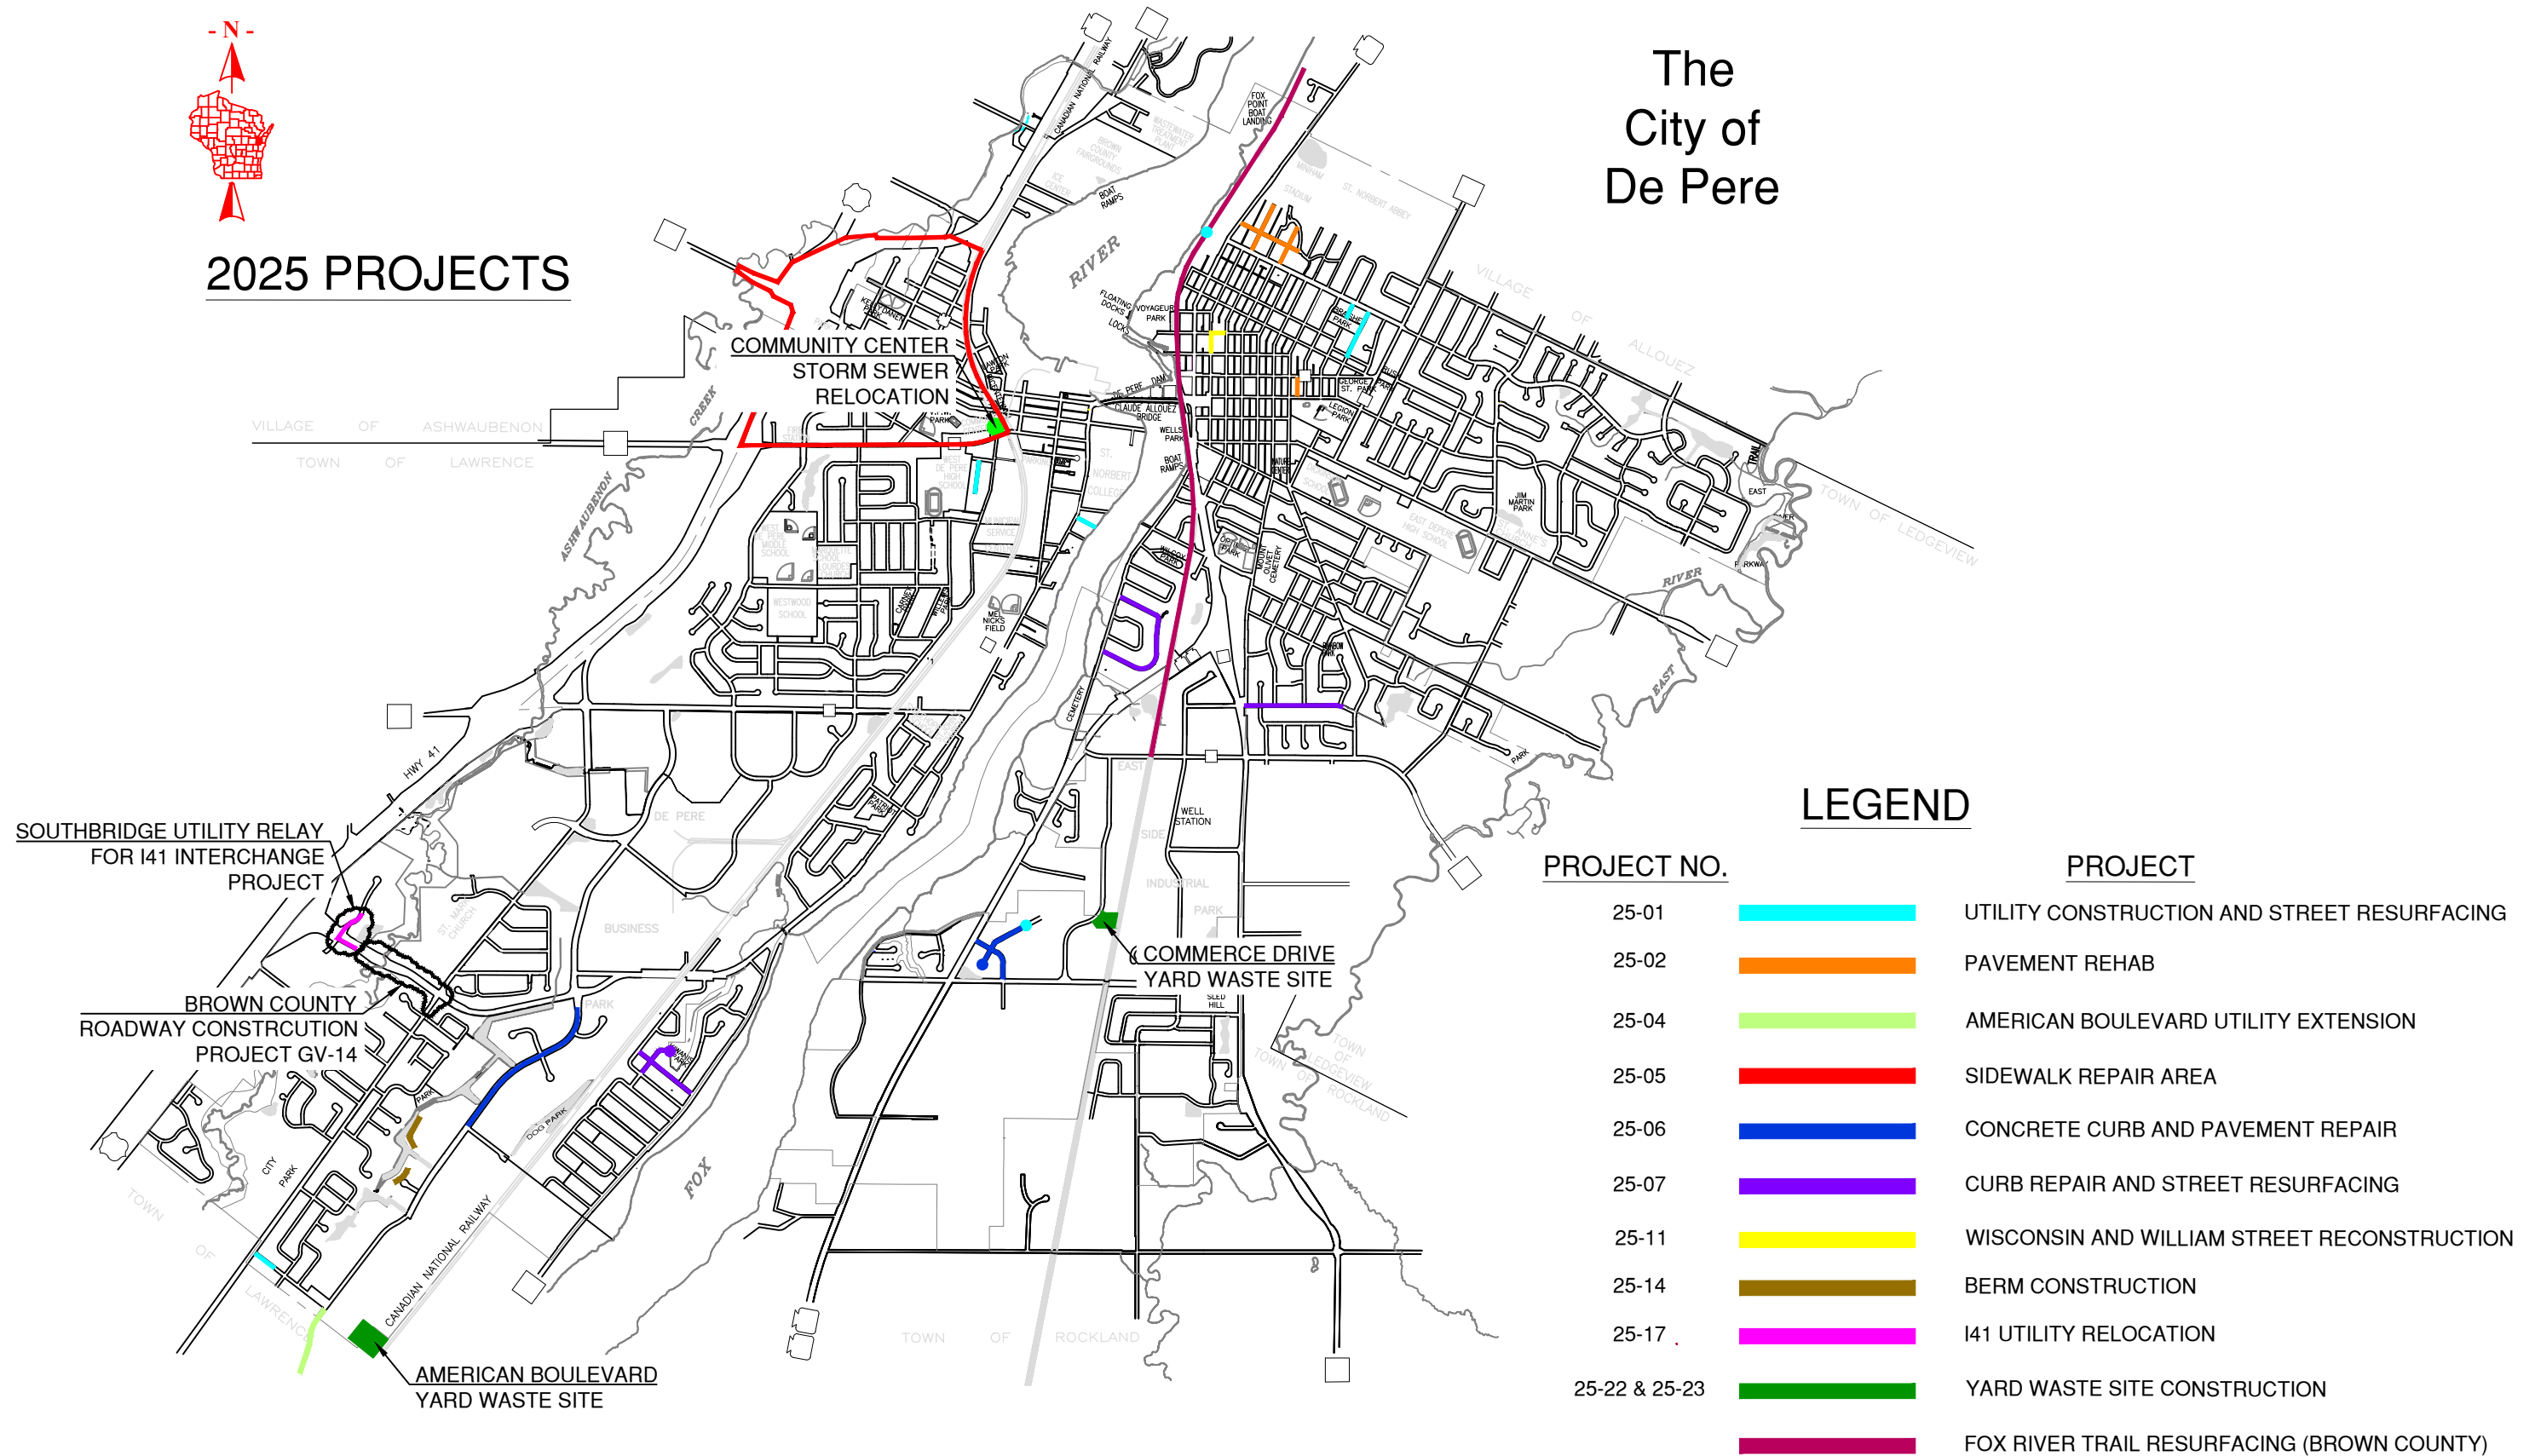

2025 PROJECTS

The City of De Pere



LEGEND

PROJECT NO.		PROJECT
25-01		UTILITY CONSTRUCTION AND STREET RESURFACING
25-02		PAVEMENT REHAB
25-04		AMERICAN BOULEVARD UTILITY EXTENSION
25-05		SIDEWALK REPAIR AREA
25-06		CONCRETE CURB AND PAVEMENT REPAIR
25-07		CURB REPAIR AND STREET RESURFACING
25-11		WISCONSIN AND WILLIAM STREET RECONSTRUCTION
25-14		BERM CONSTRUCTION
25-17		I41 UTILITY RELOCATION
25-22 & 25-23		YARD WASTE SITE CONSTRUCTION
		FOX RIVER TRAIL RESURFACING (BROWN COUNTY)



CITY OF DE PERE
ENGINEERING DIVISION 925 S. SIXTH ST DE PERE WI 54115
 OFFICE 920-339-4061 FAX 920-339-4071

CITY OF DE PERE ANTICIPATED CONSTRUCTION PROJECTS

NAME:	BY	DATE	REVISIONS / ISSUES		REMARKS
			NO.	DATE	
PROJECT					