

**EXHIBIT A  
TELEVISION AND CLEANING MAPS FOR SANITARY SEWERS**





**OVERALL PROJECT EXHIBIT**

1 INCH = 600 FEET

PROJECT: 25-15  
SANITARY SEWER TELEVISION

1-2025  
BY: APB

 

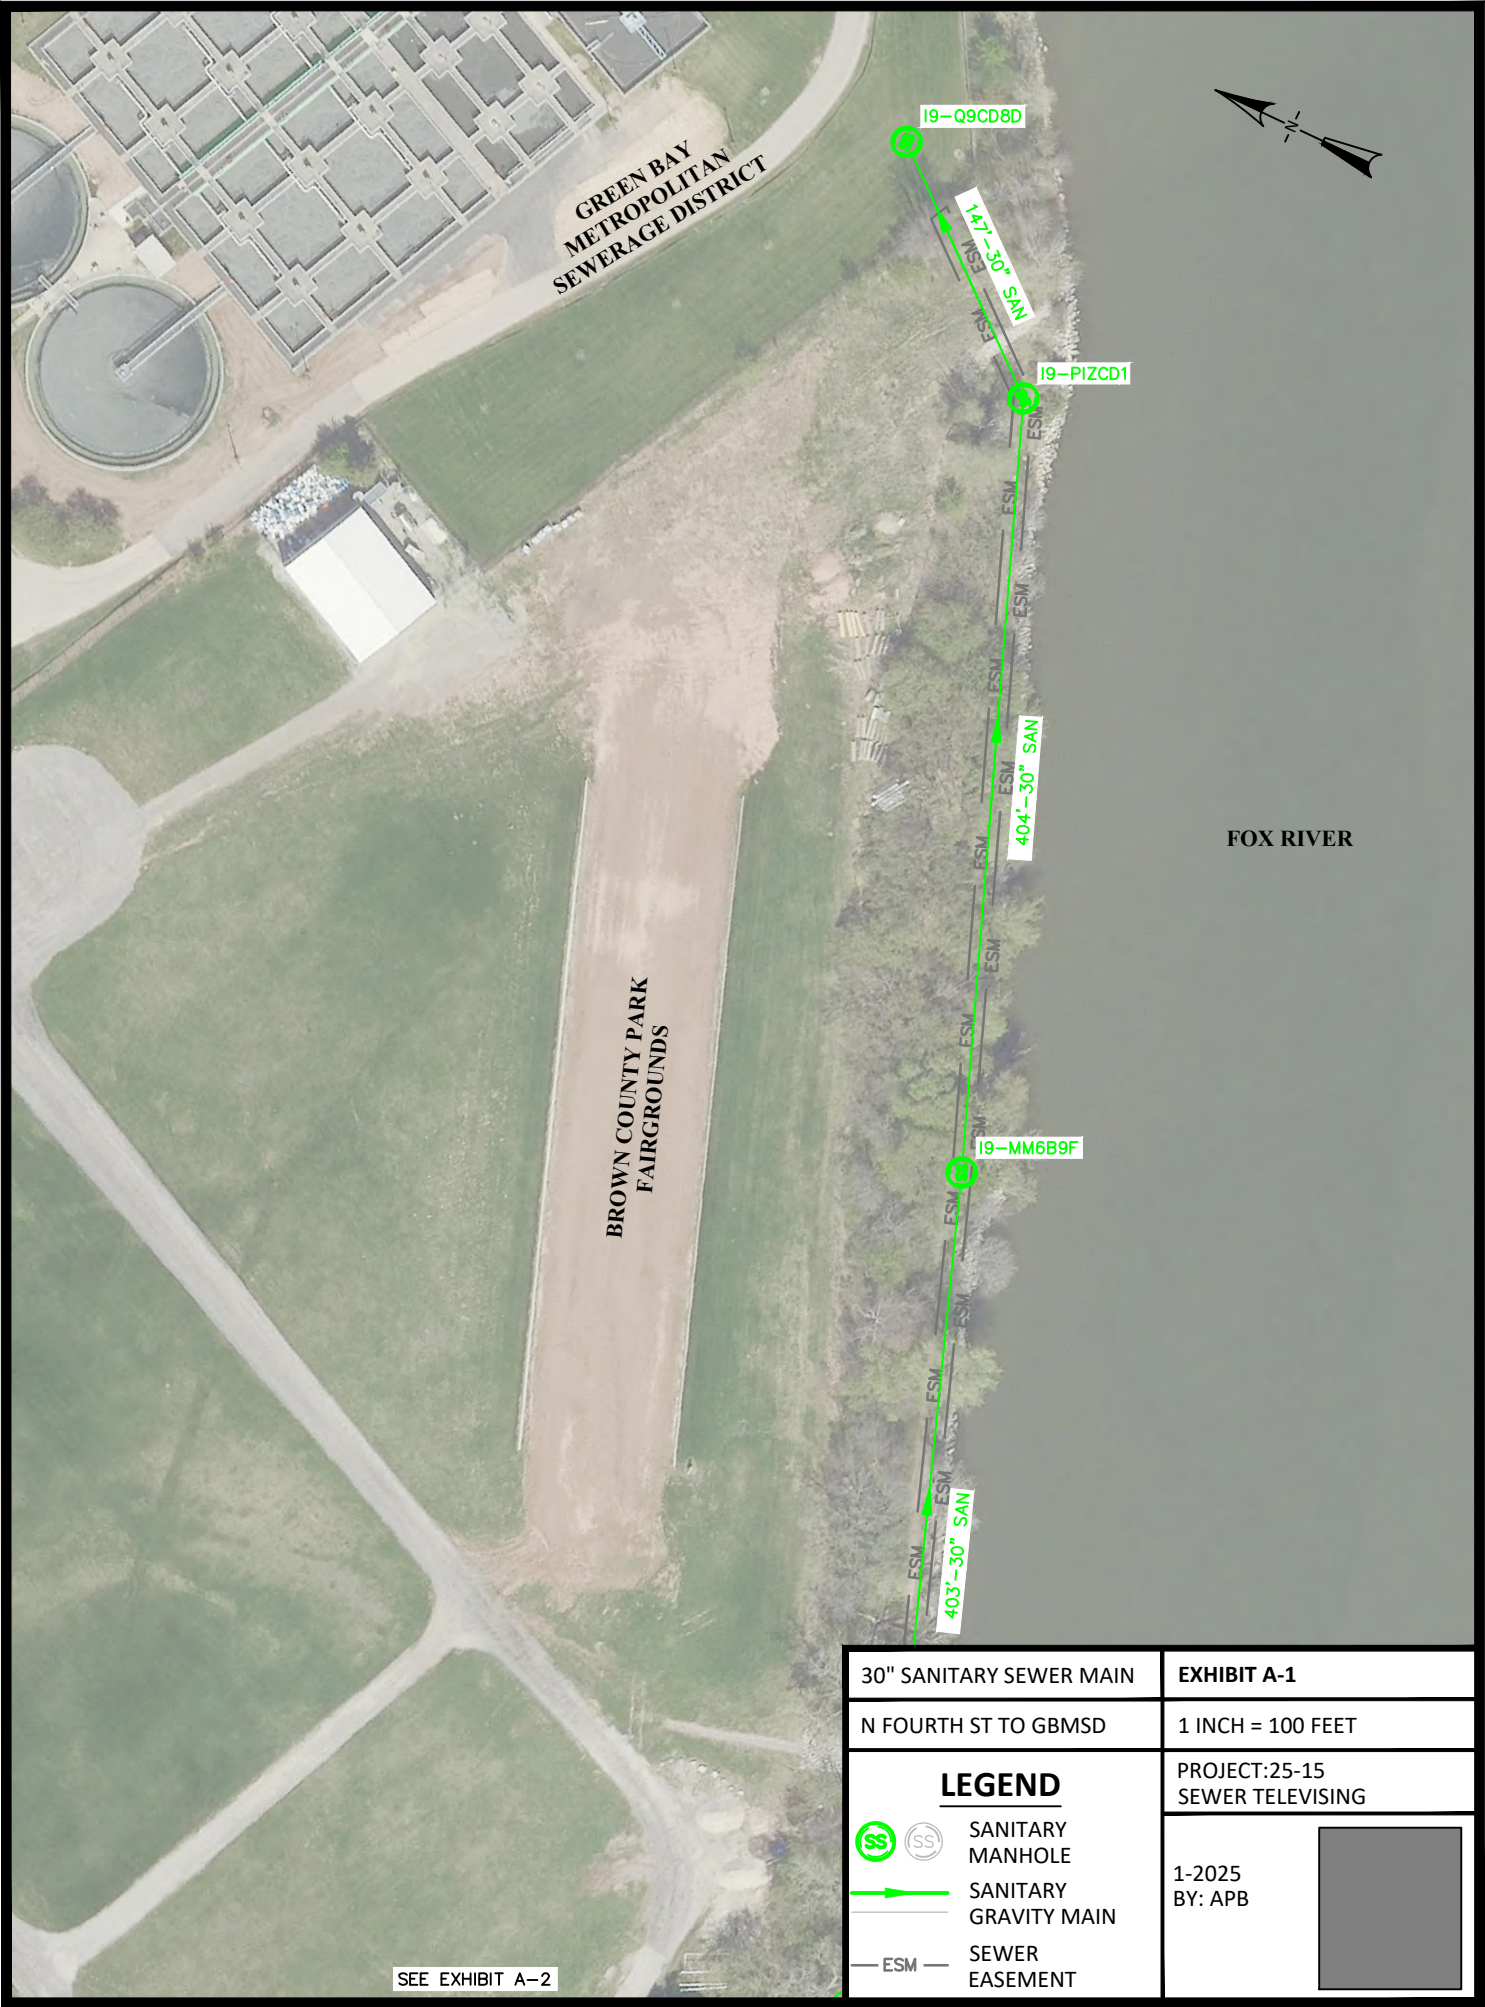




GREEN BAY  
METROPOLITAN  
SEWERAGE DISTRICT


BROWN COUNTY PARK  
FAIRGROUNDS

FOX RIVER





SEE EXHIBIT A-2

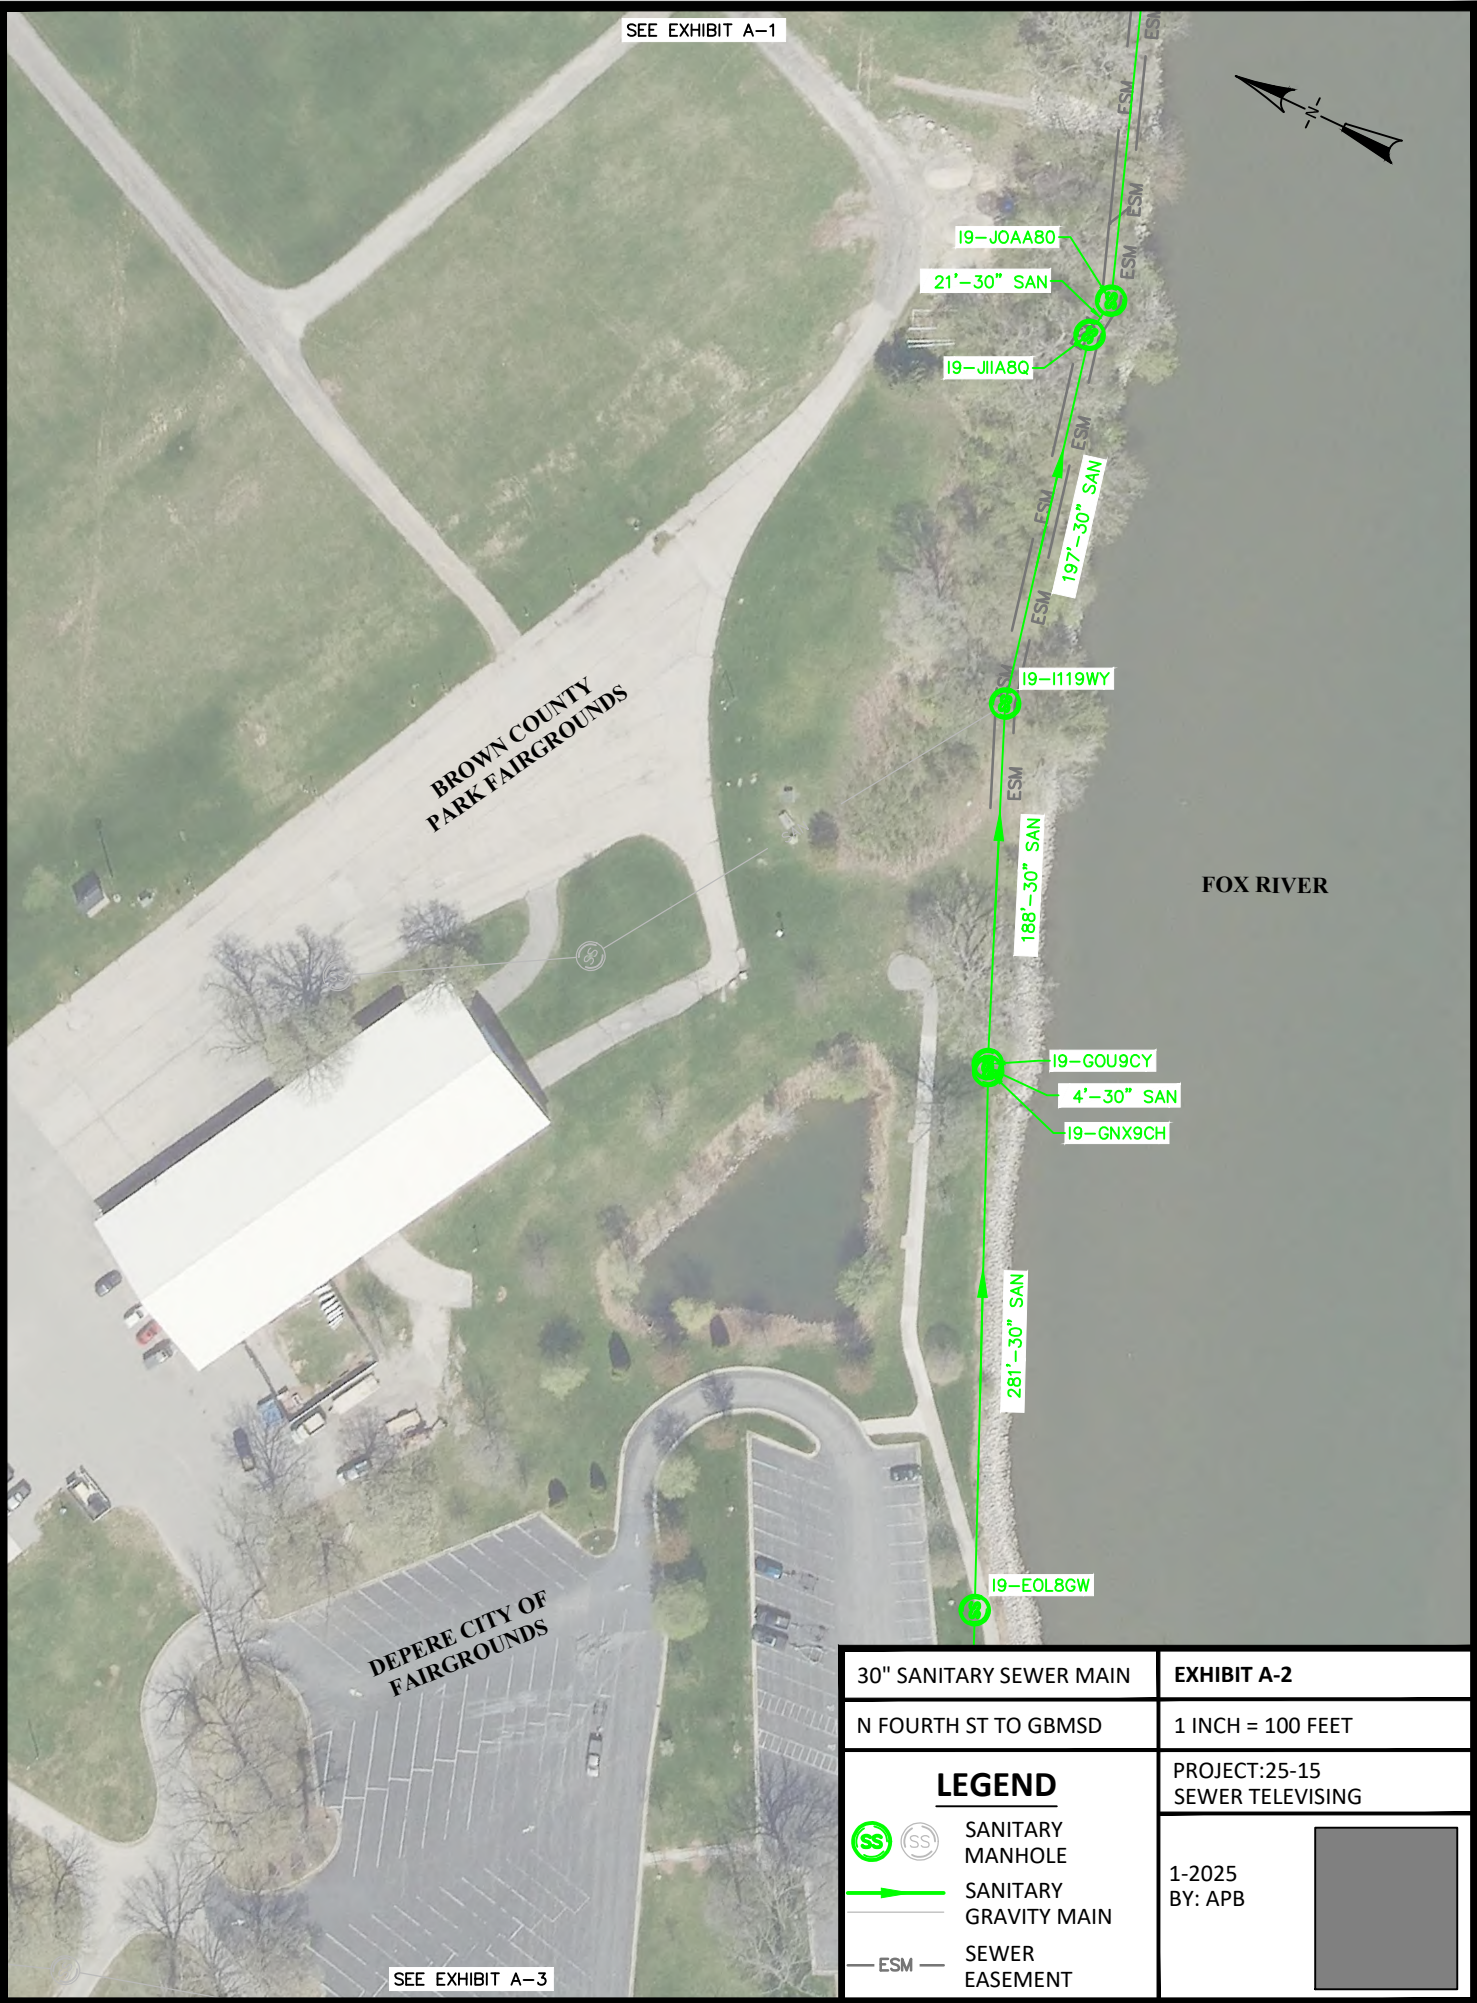30" SANITARY SEWER MAIN	EXHIBIT A-1
N FOURTH ST TO GBMSD	1 INCH = 100 FEET
<b>LEGEND</b>  SANITARY MANHOLE  SANITARY GRAVITY MAIN  SEWER EASEMENT	PROJECT:25-15 SEWER TELEVISION
	1-2025 BY: APB

SEE EXHIBIT A-1




SEE EXHIBIT A-3

30" SANITARY SEWER MAIN	<b>EXHIBIT A-2</b>
N FOURTH ST TO GBMSD	1 INCH = 100 FEET
<p><b>LEGEND</b></p> <p>  SANITARY MANHOLE</p> <p> SANITARY GRAVITY MAIN</p> <p> SEWER EASEMENT</p>	PROJECT:25-15 SEWER TELEVISION
	1-2025 BY: APB

SEE EXHIBIT A-2

DEPERE CITY OF FAIRGROUNDS

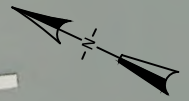

272'-30" SAN

19-CRF7ML

327'-30" SAN





19-ALC6C2

373'-30" SAN

FOX RIVER

FAIRVIEW AV

SEE EXHIBIT A-4

30" SANITARY SEWER MAIN	<b>EXHIBIT A-3</b>
N FOURTH ST TO GBMSD	1 INCH = 100 FEET
<b>LEGEND</b>   SANITARY MANHOLE  SANITARY GRAVITY MAIN  SEWER EASEMENT	PROJECT:25-15 SEWER TELEVISION
	1-2025 BY: APB

SEE EXHIBIT A-3



I9-7ZU53Q

RIVER AV

322'-30" SAN

I9-5TS3VX

FOX RIVER





348'-30" SAN

I9-3M42D9

FOXVIEW AV

FORT HOWARD AV


SEE EXHIBIT A-5

30" SANITARY SEWER MAIN	<b>EXHIBIT A-4</b>
N FOURTH ST TO GBMSD	1 INCH = 100 FEET
<p><b>LEGEND</b></p> <p>  SANITARY MANHOLE</p> <p> SANITARY GRAVITY MAIN</p> <p> SEWER EASEMENT</p>	PROJECT:25-15 SEWER TELEVISION
	1-2025 BY: APB

SEE EXHIBIT A-4





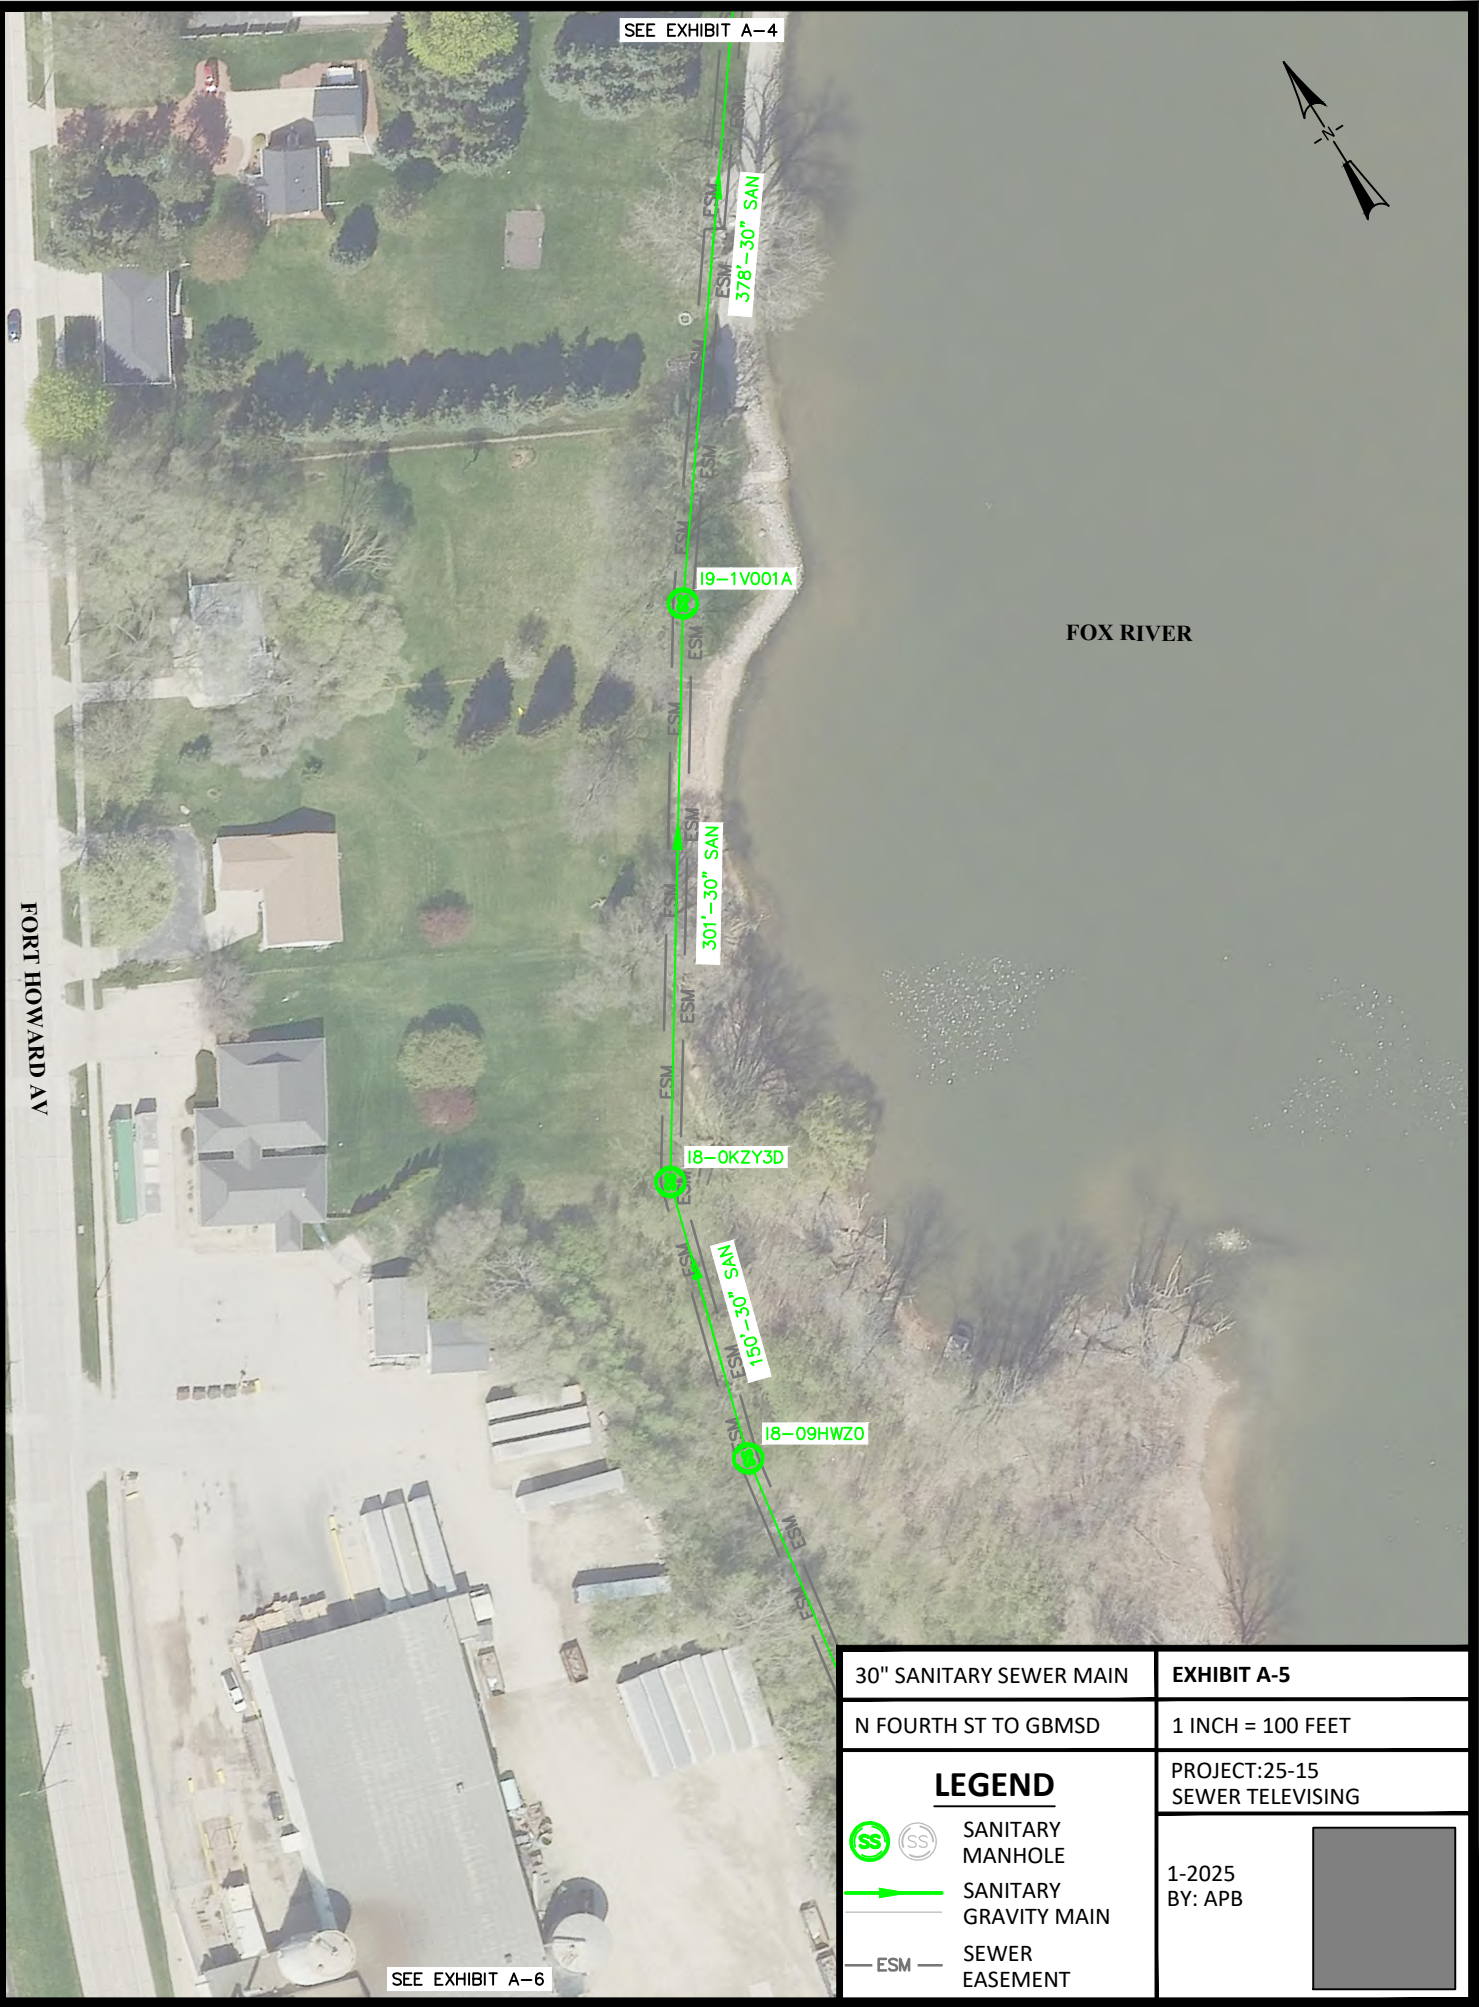



FORT HOWARD AV



FOX RIVER

SEE EXHIBIT A-6

30" SANITARY SEWER MAIN	EXHIBIT A-5
N FOURTH ST TO GBMSD	1 INCH = 100 FEET
<p><b>LEGEND</b></p> <p>  SANITARY MANHOLE</p> <p> SANITARY GRAVITY MAIN</p> <p> SEWER EASEMENT</p>	PROJECT:25-15 SEWER TELEVISION
	1-2025 BY: APB

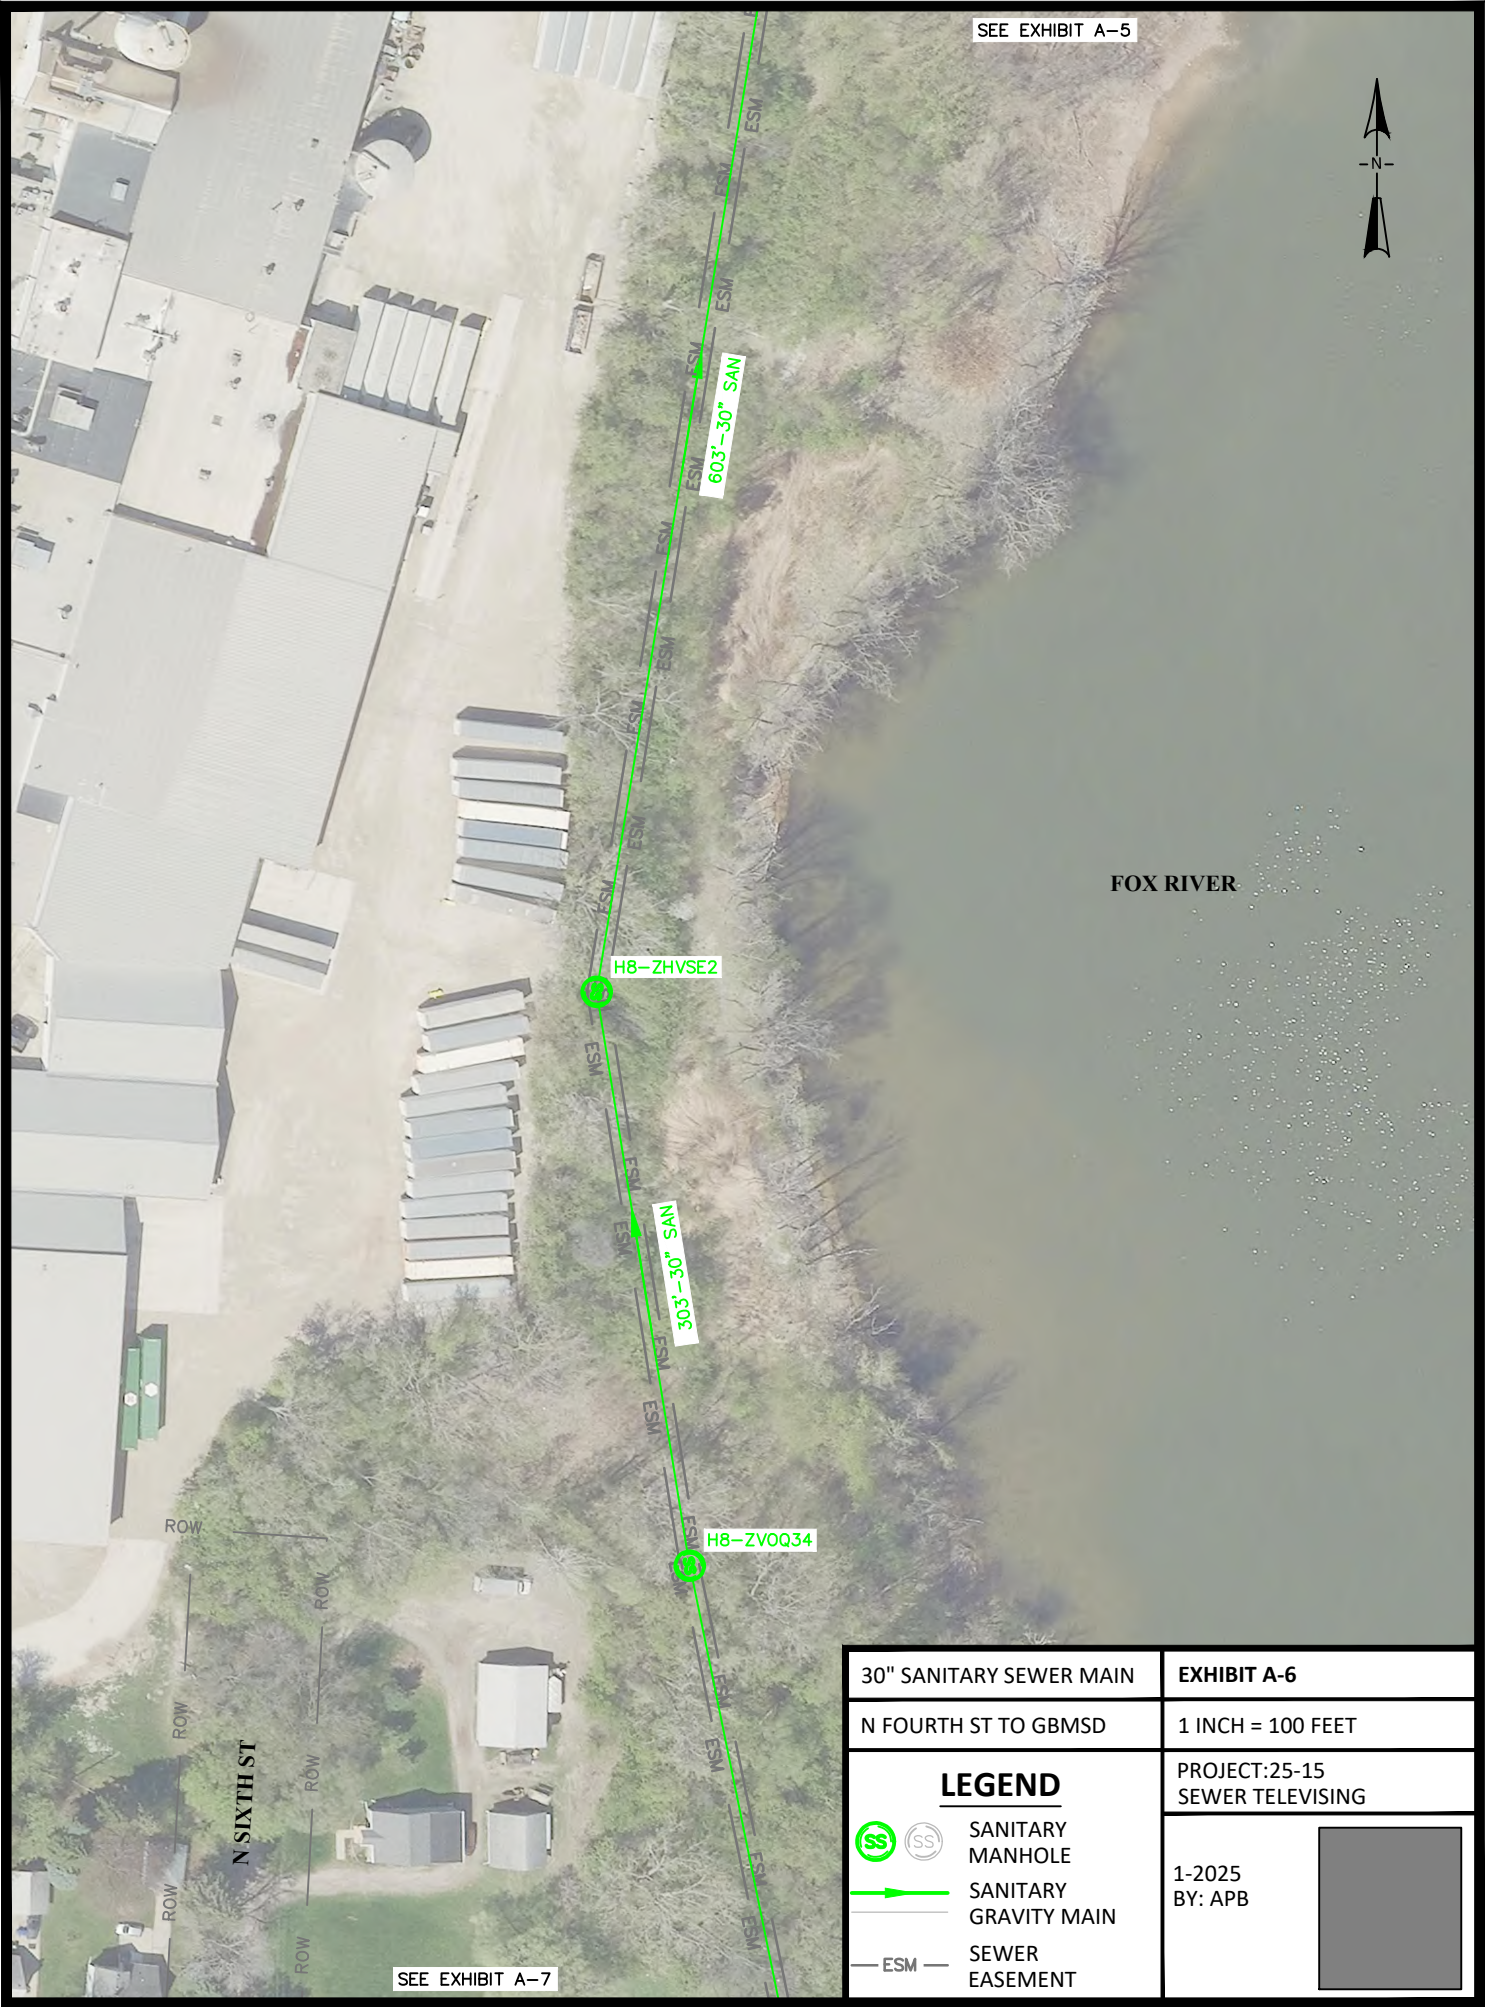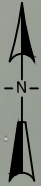

FOX RIVER

ROW





ROW

ROW

ROW

ROW


N SIXTH ST

30" SANITARY SEWER MAIN	EXHIBIT A-6
N FOURTH ST TO GBMSD	1 INCH = 100 FEET
<p><b>LEGEND</b></p> <p>  SANITARY MANHOLE</p> <p> SANITARY GRAVITY MAIN</p> <p> SEWER EASEMENT</p>	PROJECT:25-15 SEWER TELEVISIONING
	1-2025 BY: APB



SEE EXHIBIT A-6

FOX RIVER

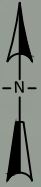

BIRCH ST

FIR ST

N SIXTH ST

18-0DANP1

18-19TL74

316'-30" SAN

344'-0" SAN

373'-30" SAN

30" SANITARY SEWER MAIN

EXHIBIT A-7

N FOURTH ST TO GBMSD

1 INCH = 100 FEET

**LEGEND**



SANITARY MANHOLE




SANITARY GRAVITY MAIN



SEWER EASEMENT


PROJECT:25-15  
SEWER TELEVISION

1-2025  
BY: APB

 




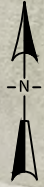

SEE EXHIBIT A-8


SEE EXHIBIT A-7

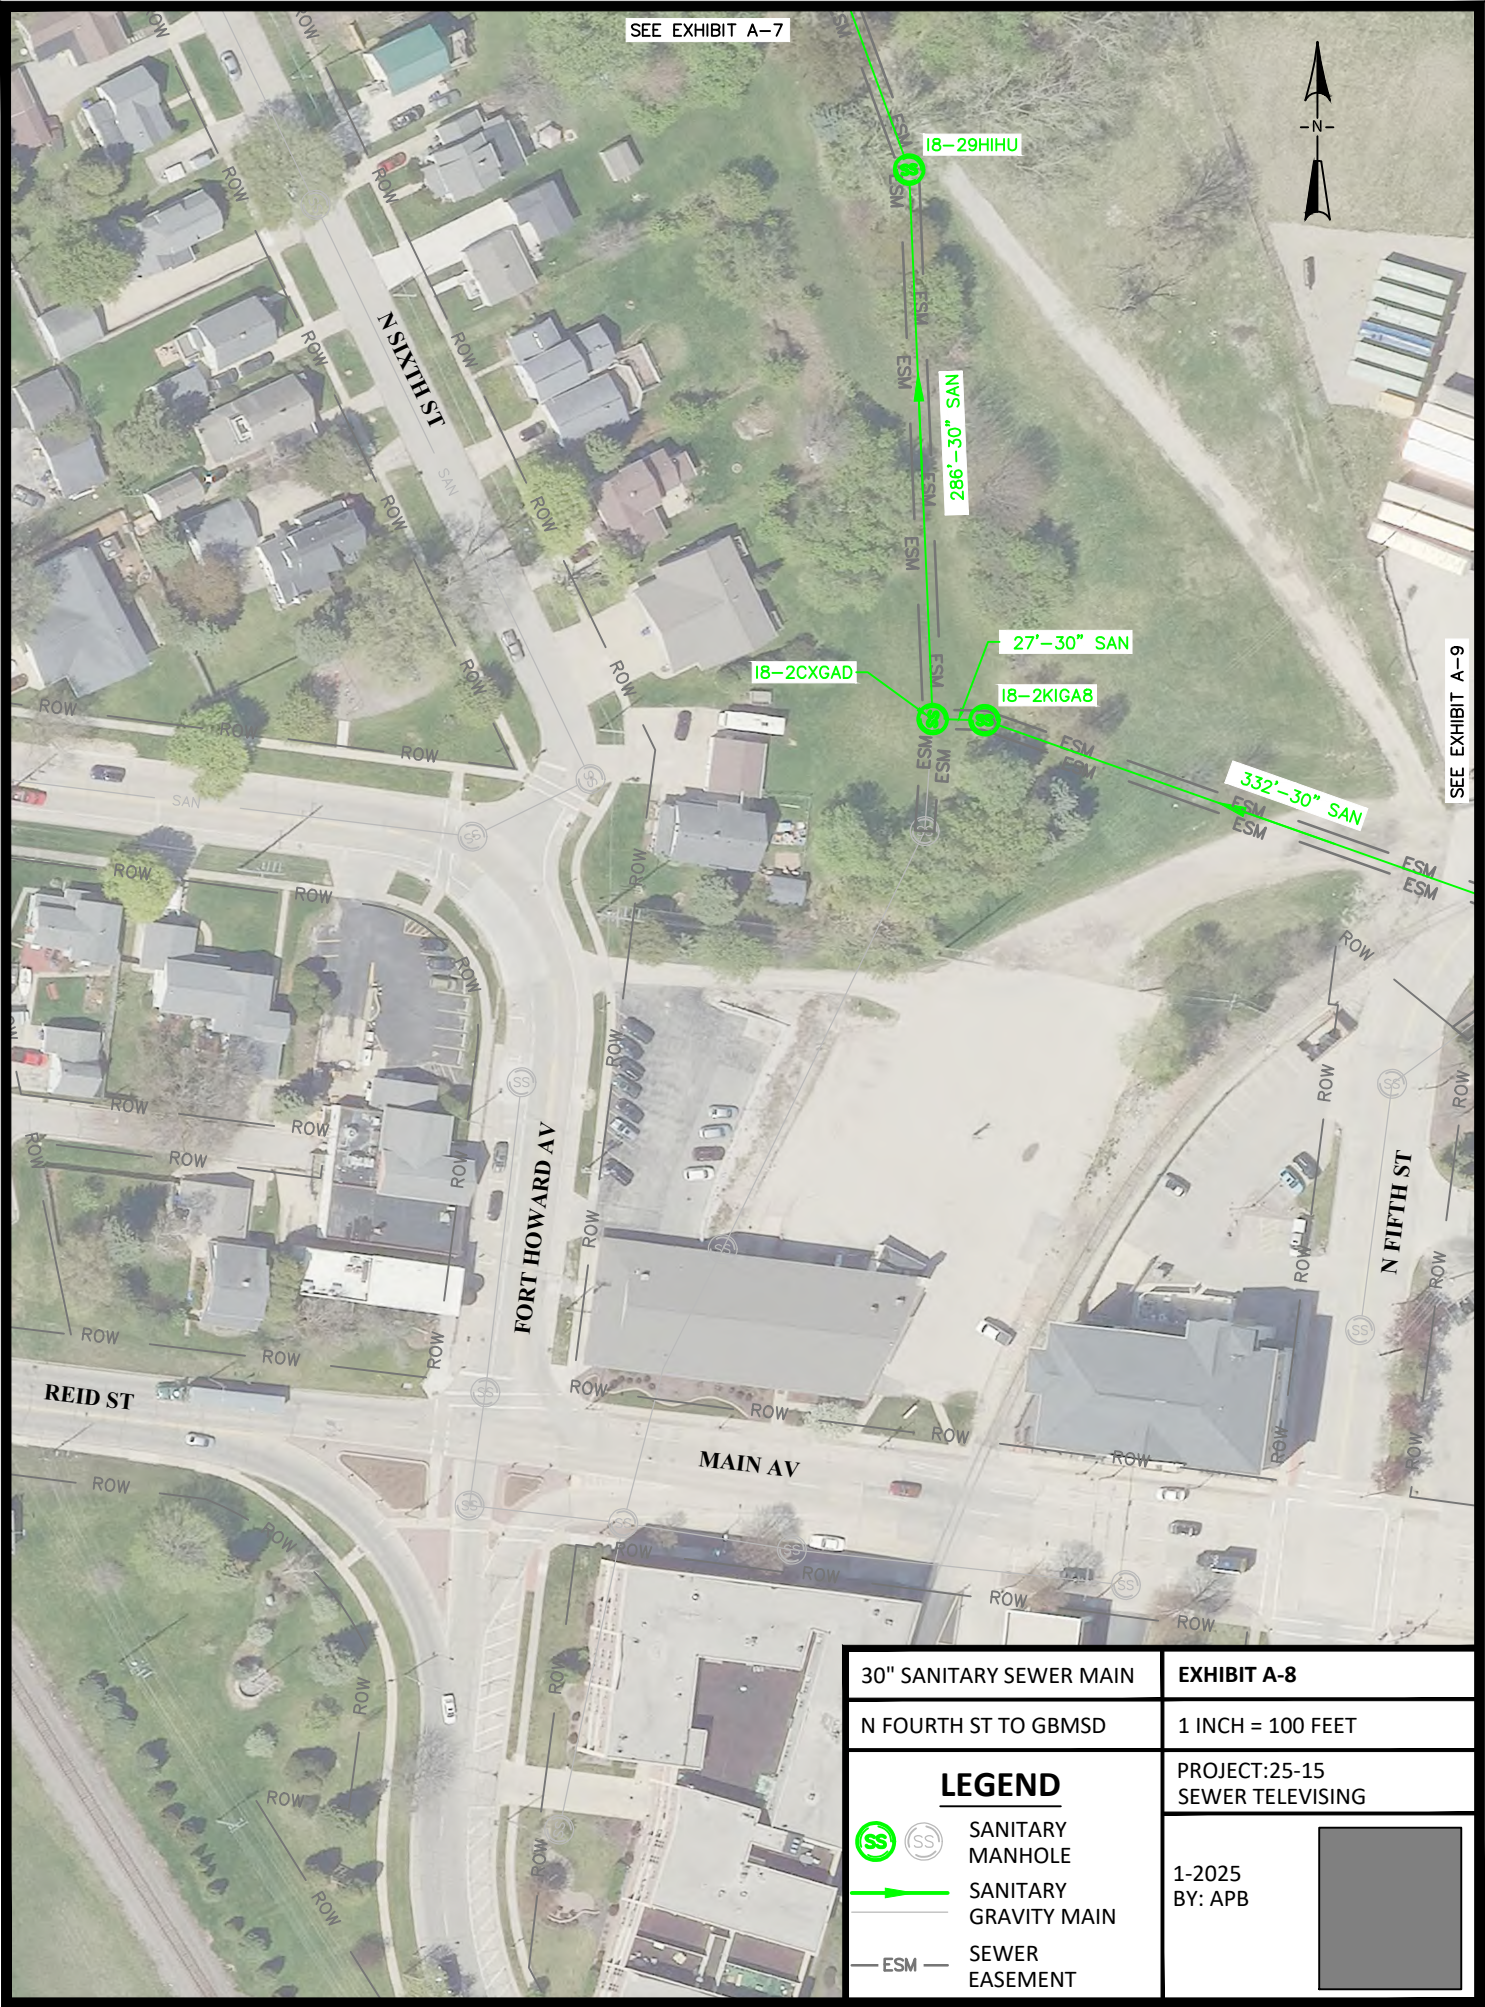


SEE EXHIBIT A-9





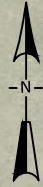

30" SANITARY SEWER MAIN	<b>EXHIBIT A-8</b>
N FOURTH ST TO GBMSD	1 INCH = 100 FEET
<b>LEGEND</b>   SANITARY MANHOLE  SANITARY GRAVITY MAIN  SEWER EASEMENT	PROJECT:25-15 SEWER TELEVISION
	1-2025 BY: APB

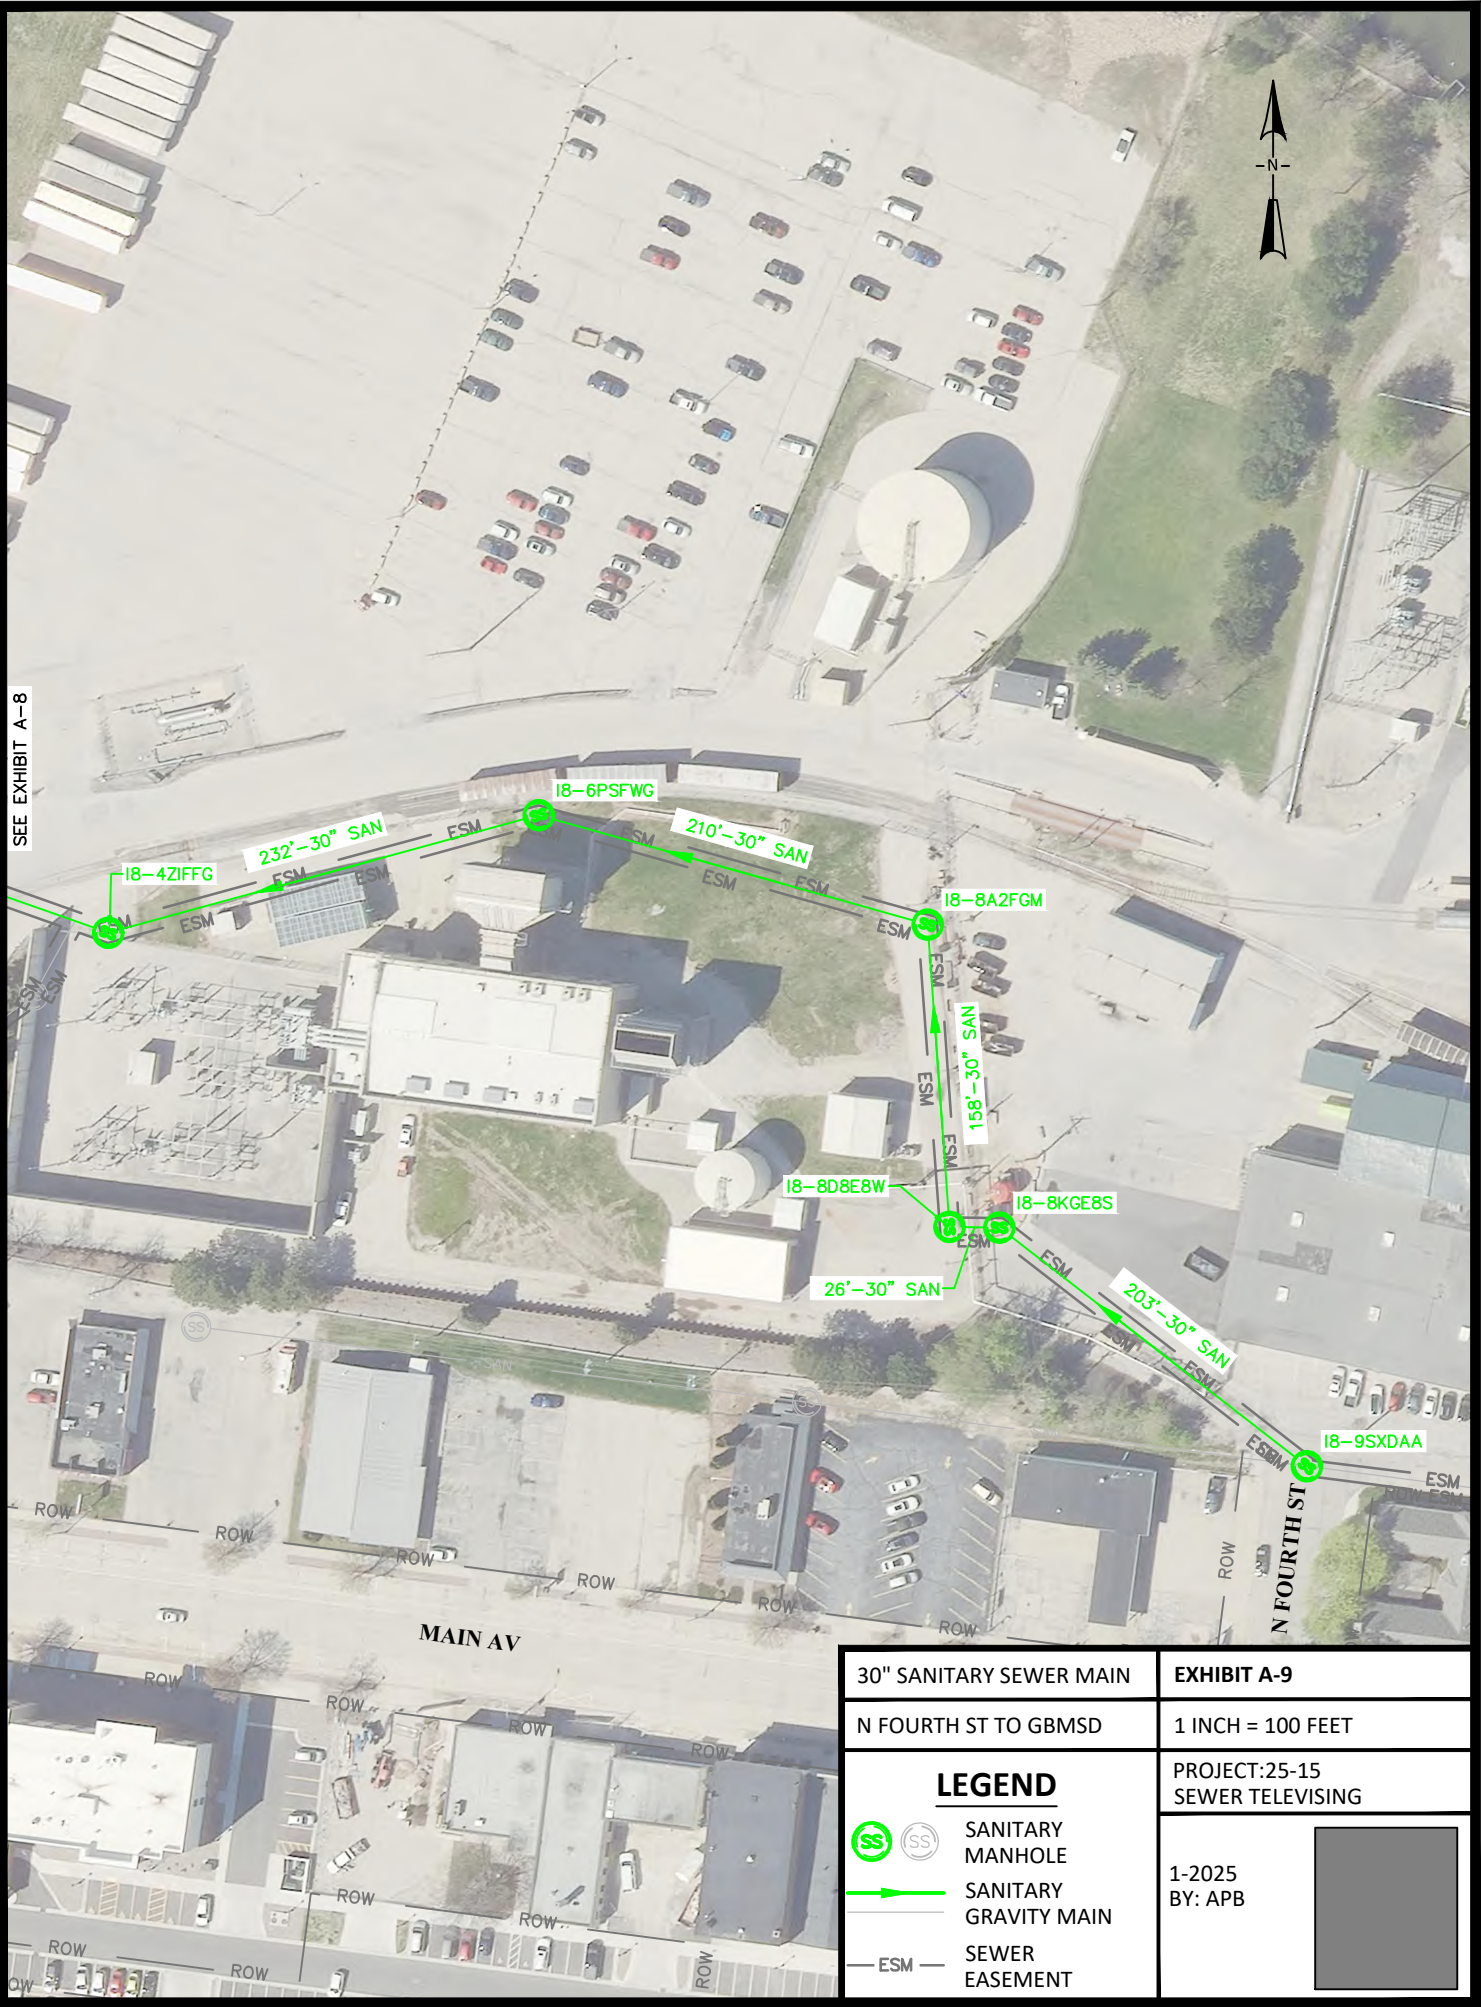

SEE EXHIBIT A-8



30" SANITARY SEWER MAIN	<b>EXHIBIT A-9</b>
N FOURTH ST TO GBMSD	1 INCH = 100 FEET
<b>LEGEND</b>   SANITARY MANHOLE  SANITARY GRAVITY MAIN  SEWER EASEMENT	PROJECT:25-15 SEWER TELEVISION
	1-2025 BY: APB